


Council

CANTEEN EXTENSION – MOUNT BARKER  
REGIONAL SALEYARDS - DESIGN

Canteen Extension Plans

Meeting Date: 8 September 2020

Number of Pages : 5

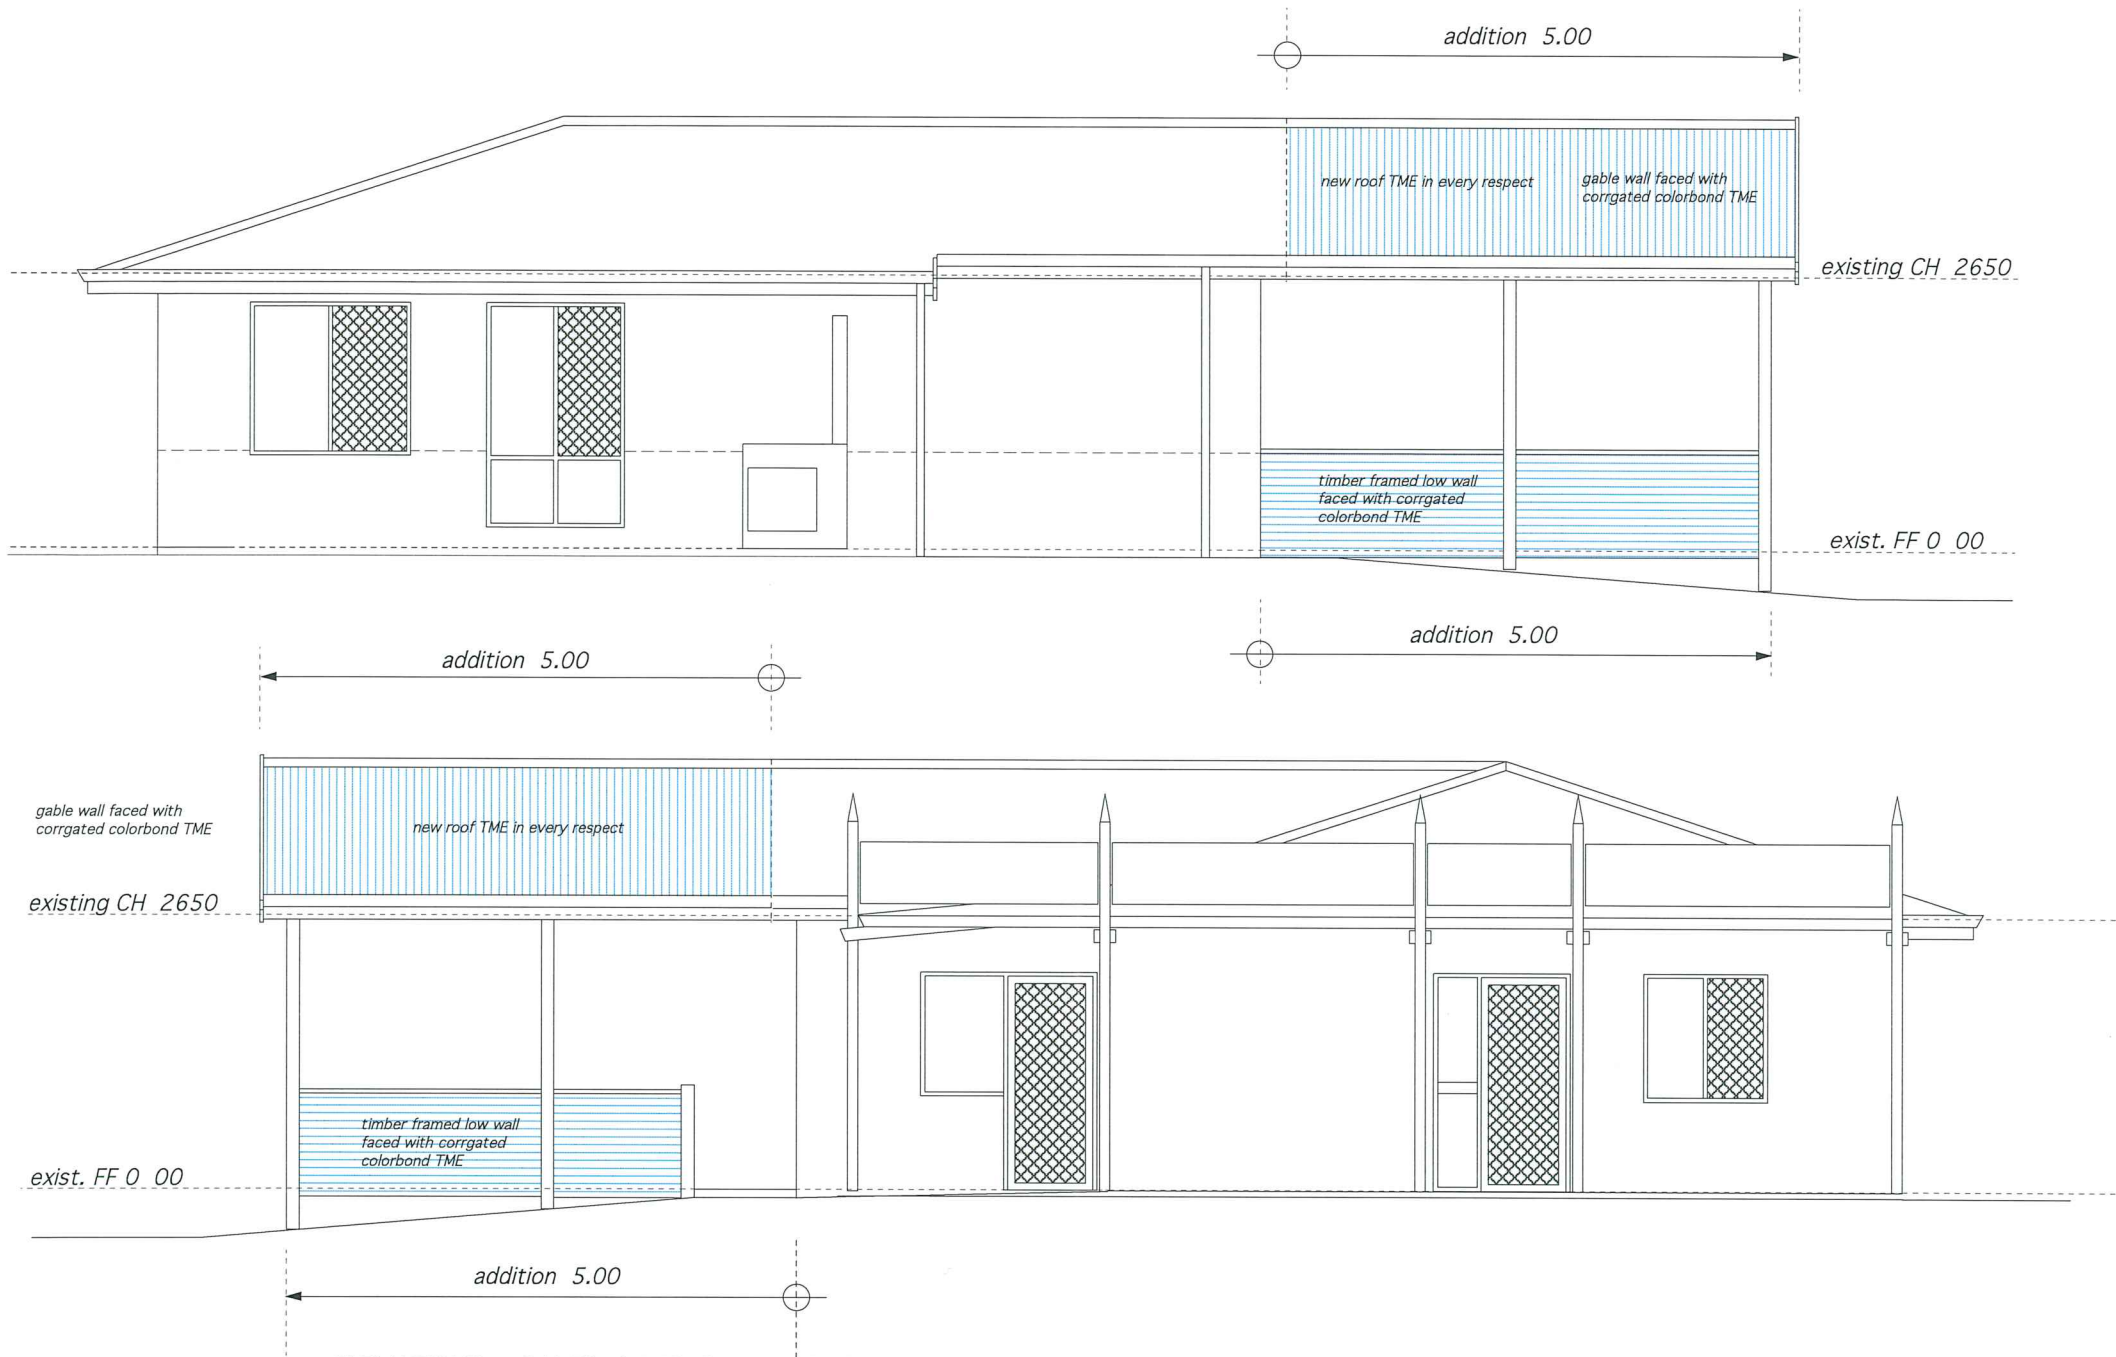

ELEVATIONS - SALES OFFICES ADDITIONS

MOUNT BARKER REGIONAL SALEYARDS

ALBANY HIGHWAY

MOUNT BARKER



scale 1:50 @ A3

ISSUED 11.2.20

for SHIRE OF PLANTAGENET

MARTIN BEECK 0412 954 192

DRWG NO A-06

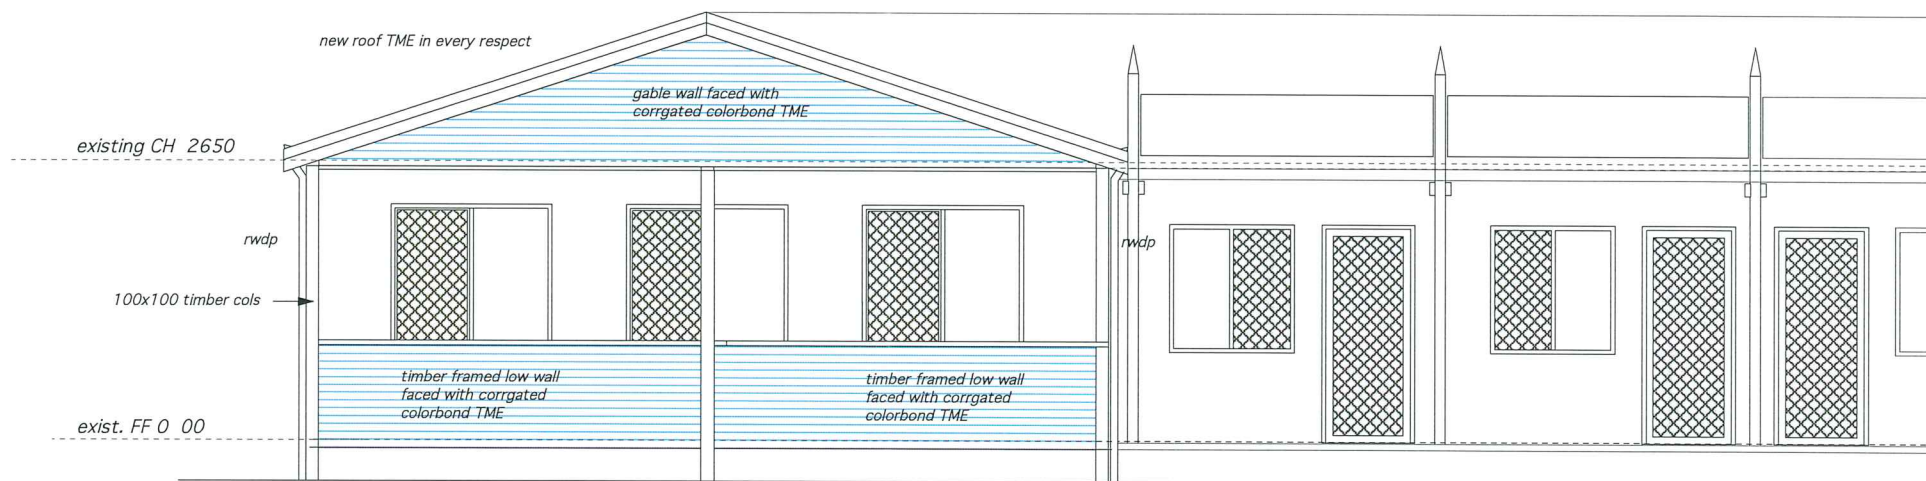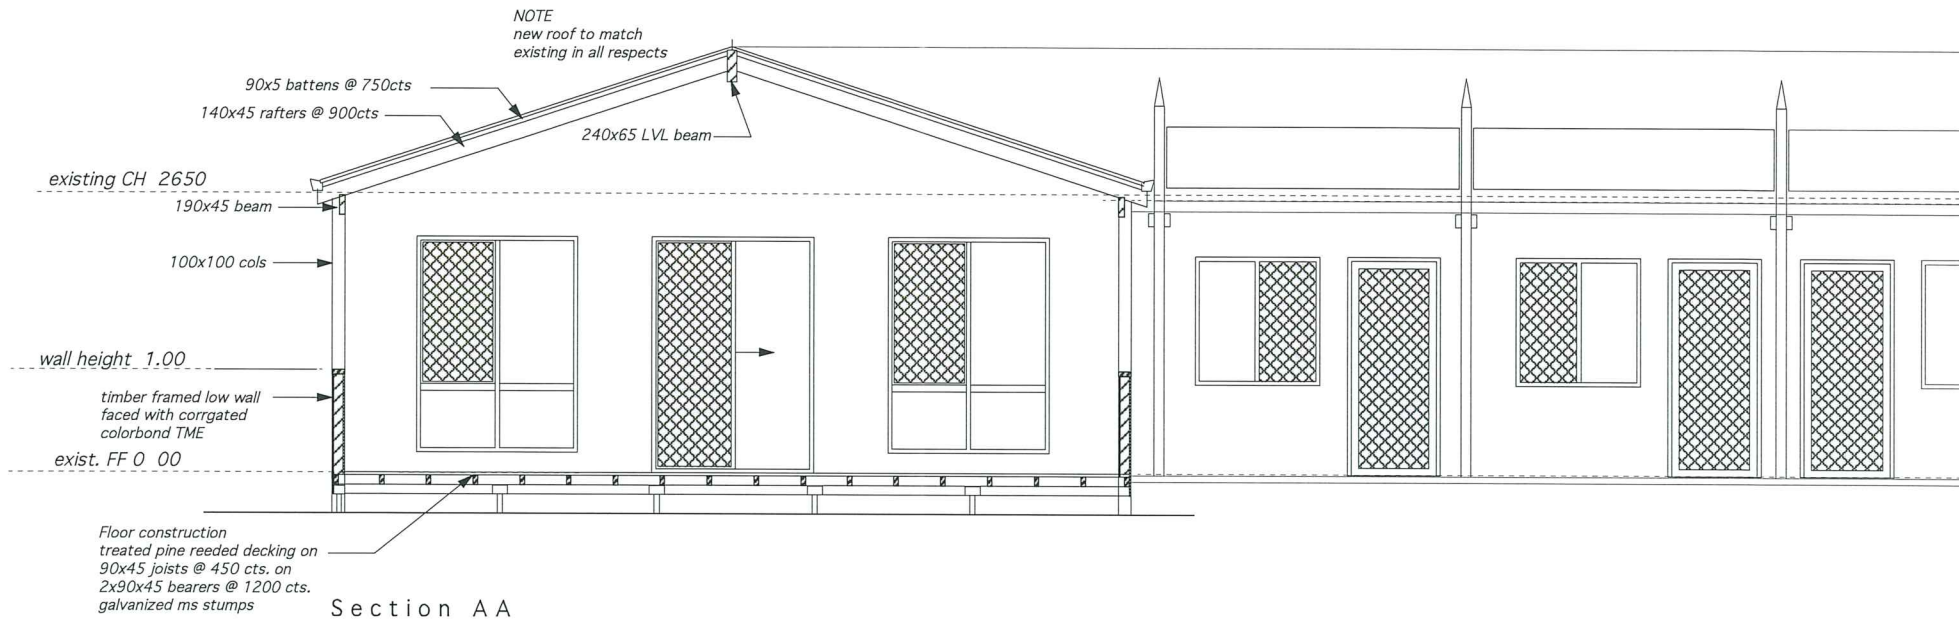

SECTION and WEST ELEVATION - SALES OFFICES ADDITIONS

DRWG NO A-07

scale 1:50 @ A3

ISSUED 11.2.20


MOUNT BARKER REGIONAL SALEYARDS

ALBANY HIGHWAY

MOUNT BARKER

for SHIRE OF PLANTAGENET

MARTIN BEECK 0412 954 192

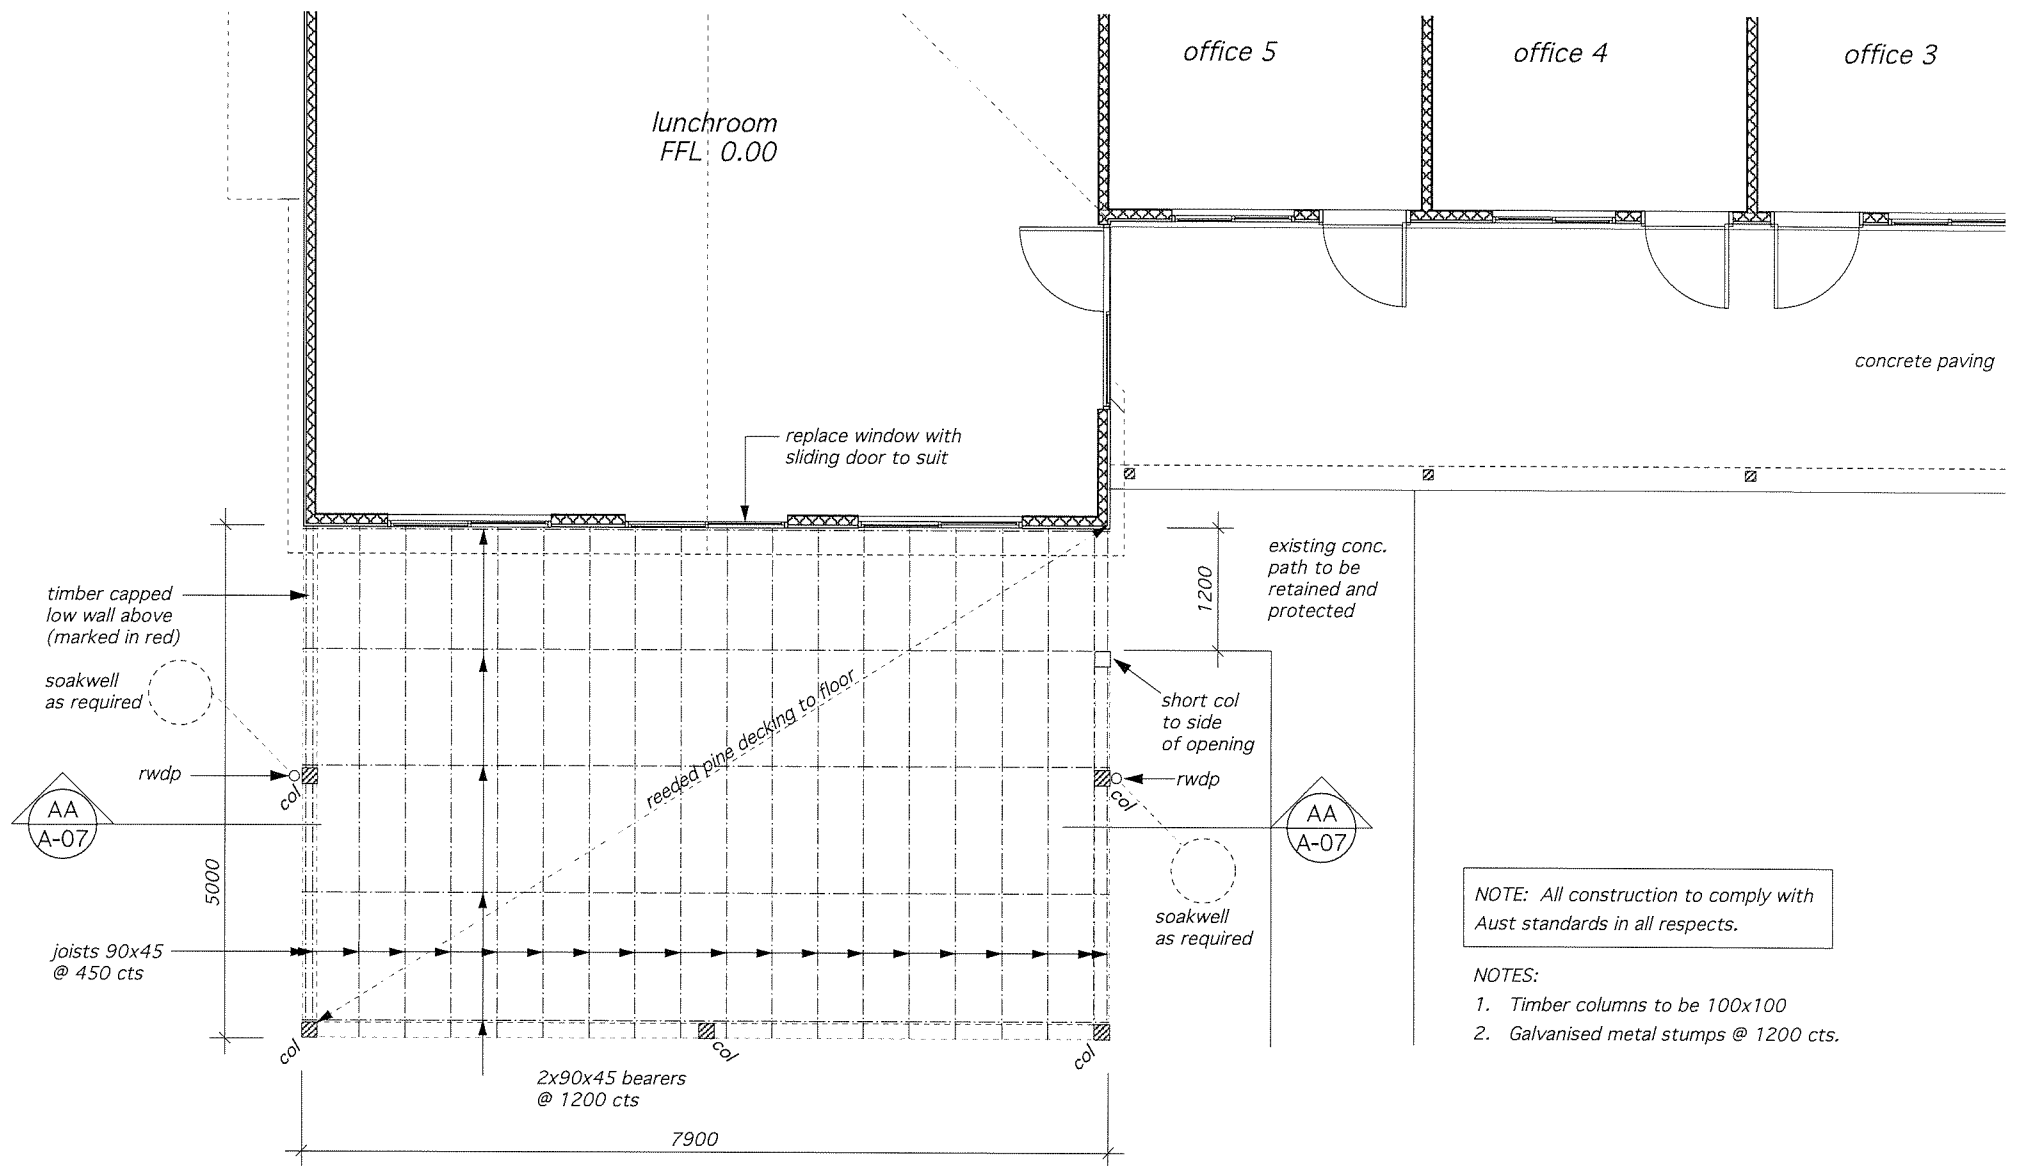

FLOOR PLAN - SALES OFFICES ADDITIONS

DRWG NO A-04

scale 1:50 @ A3

ISSUED 11.2.20


MOUNT BARKER REGIONAL SALEYARDS

ALBANY HIGHWAY

MOUNT BARKER

for SHIRE OF PLANTAGENET

MARTIN BEECK 0412 954 192

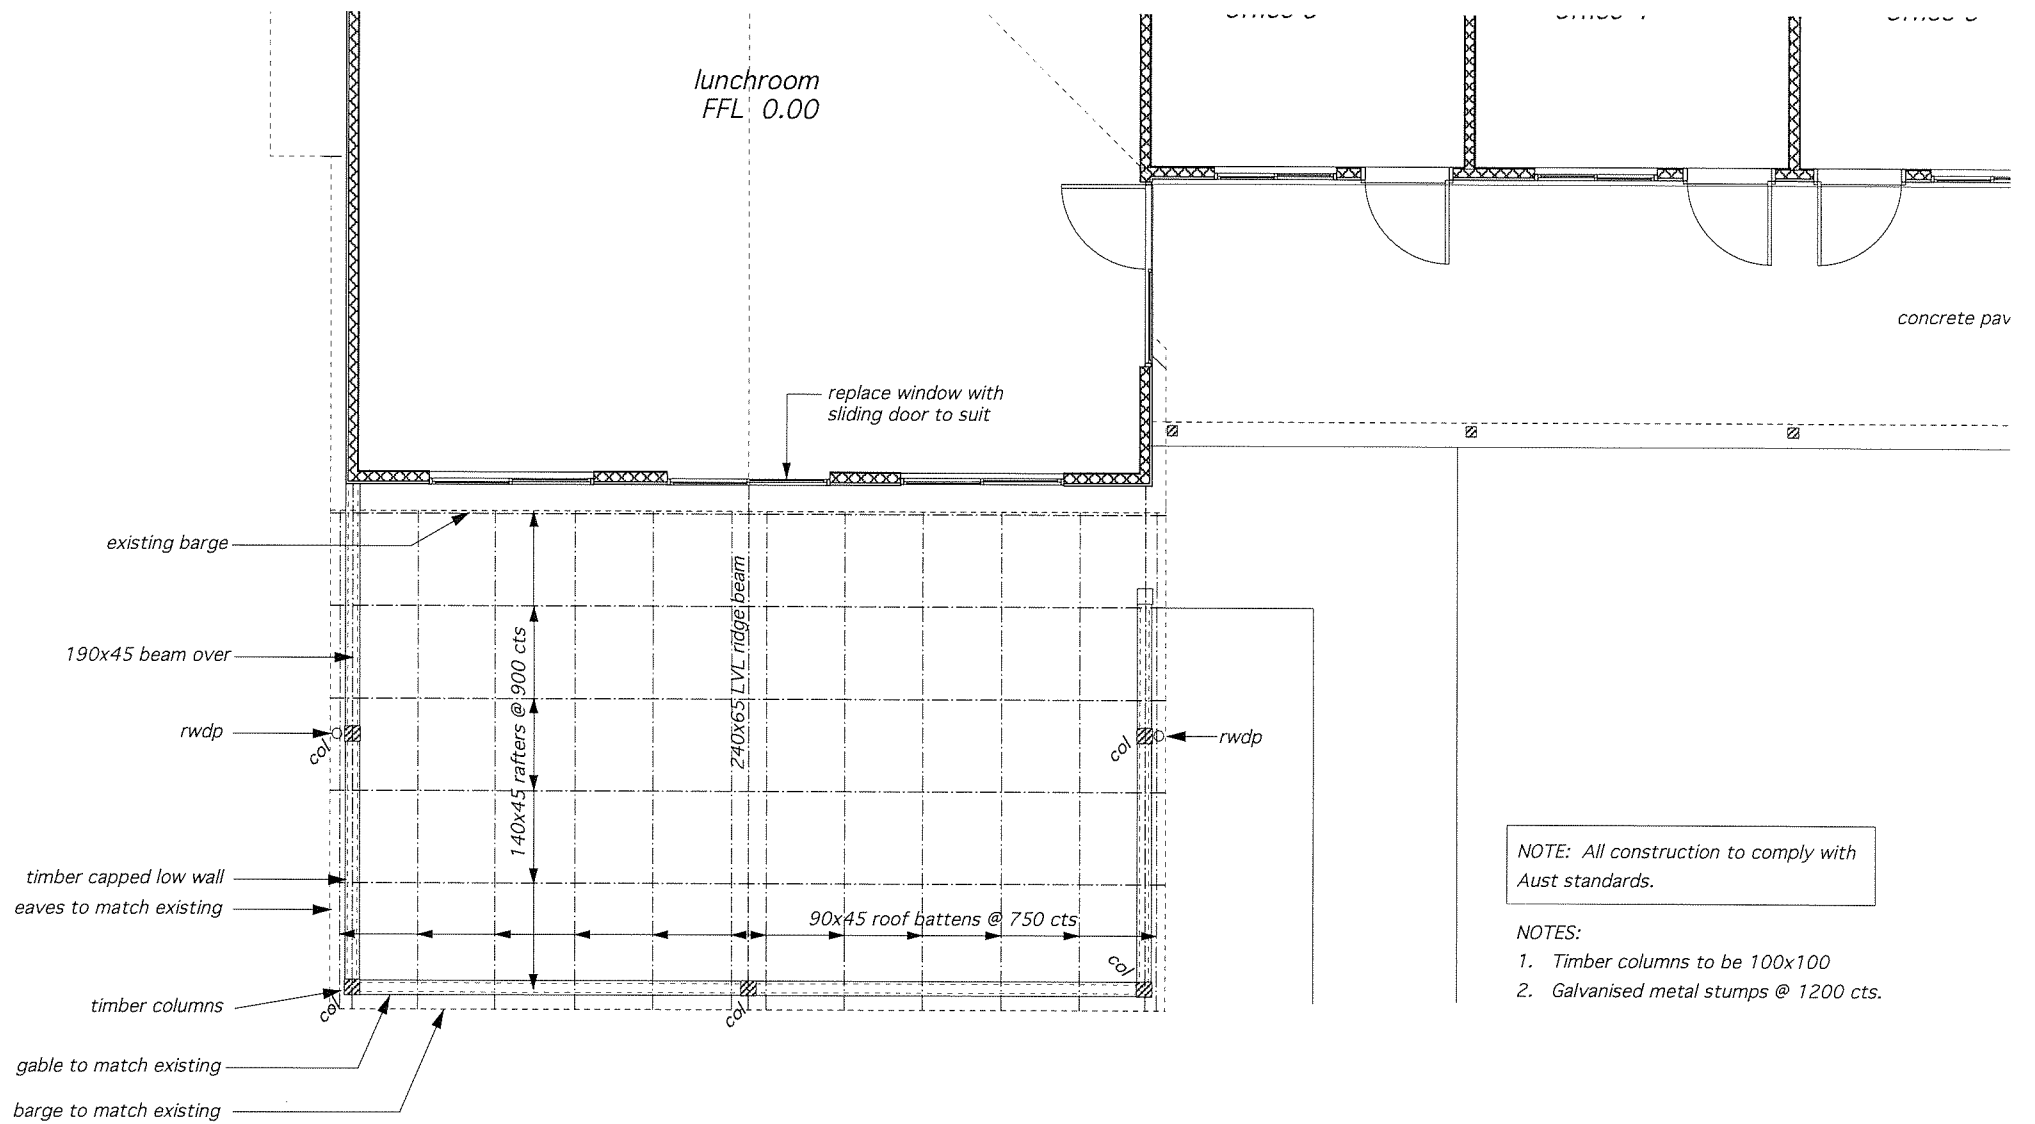

NOTE: All construction to comply with Aust standards.

- NOTES:
1. Timber columns to be 100x100
  2. Galvanised metal stumps @ 1200 cts.

ROOF PLAN - SALES OFFICES ADDITIONS

MOUNT BARKER REGIONAL SALEYARDS

ALBANY HIGHWAY

DRWG NO A-05

scale 1:50 @ A3 ISSUED 11.2.20

MOUNT BARKER

for SHIRE OF PLANTAGENET

MARTIN BEECK 0412 954 192