

Council

LOTS 1, 2 AND 3 LANGTON ROAD, MOUNT  
BARKER – CONSULTING ROOMS

Site Plan  
Floor Plan

Meeting Date: 1 December 2020

Number of Pages : 3

RECEIVED

16 NOV 2020



SHIRE OF PLANTAGENET  
STRATEGIC DEVELOPMENT



**SITE PLAN**

PROPOSED TOILET BLOCK FOR CATHOLIC  
SCHOOL LANGTON RD MT BARKER

FLOOR PLAN  
SCALE 1:10

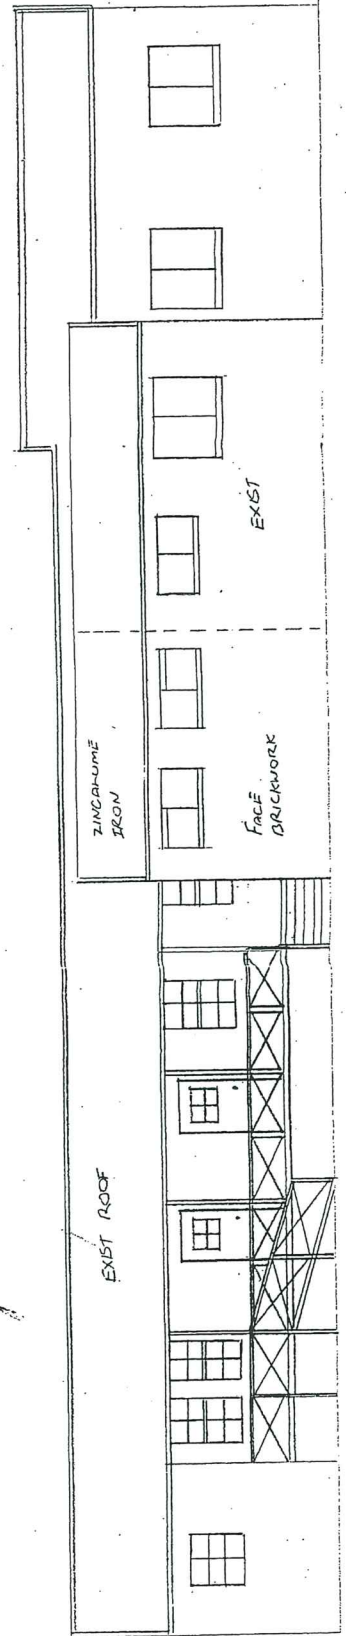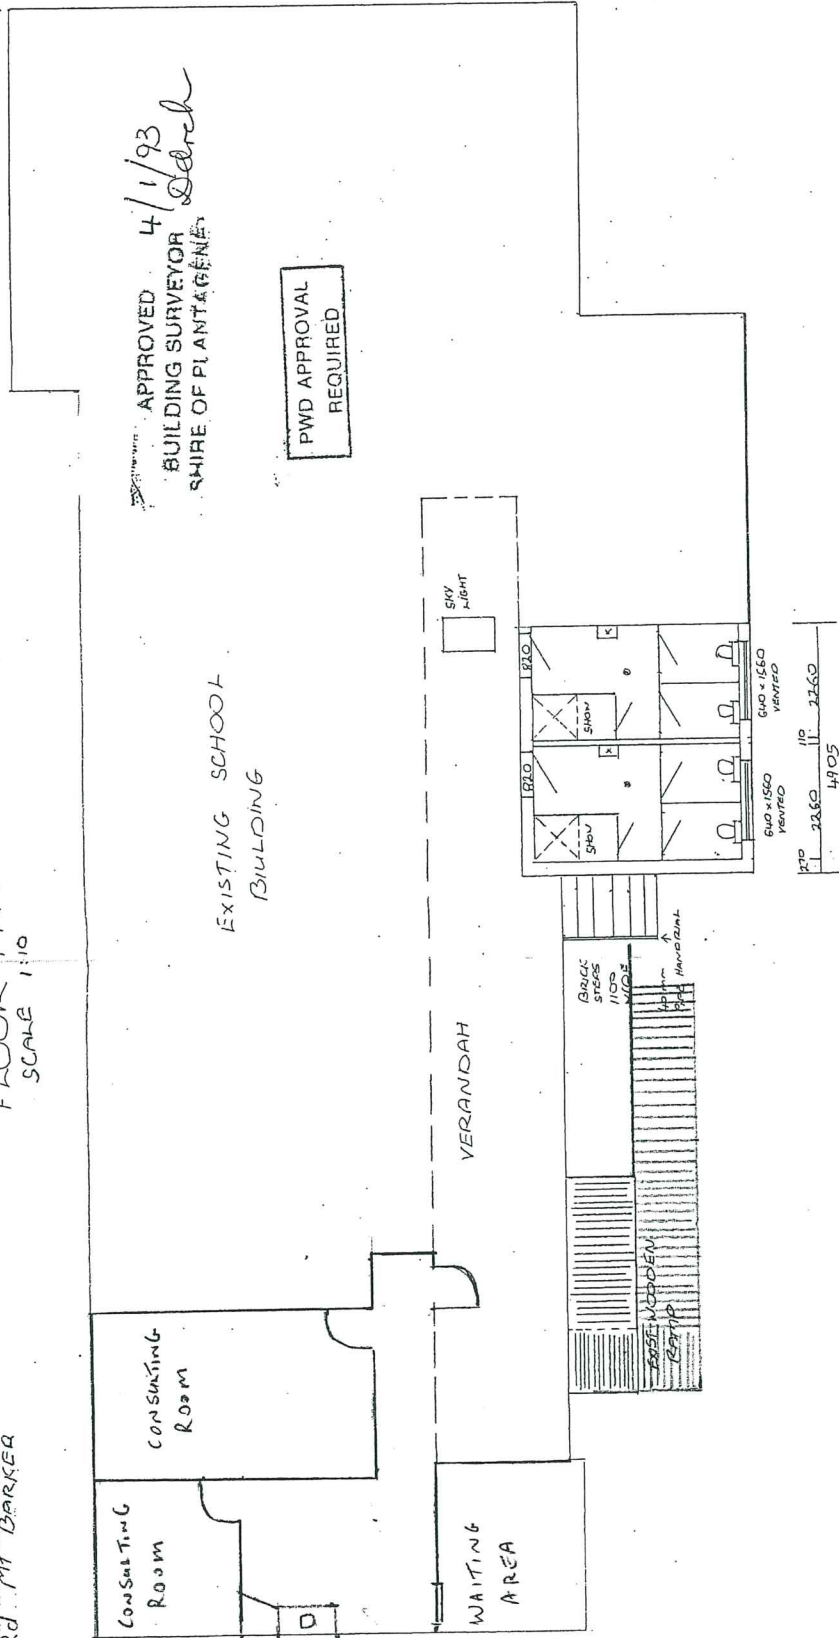

FRONT ELEVATION

**RECEIVED**  
16 NOV 2020  
SHIRE OF PLANTAGENET  
STRATEGIC DEVELOPMENT