

Council

LOT 75 MOUNT BARKER ROAD, MOUNT BARKER
– ALTERATIONS AND ADDITIONS TO ST JOHNS
AMBULANCE CENTRE


Lot 75 Mount Barker Road – Site Plan, Elevations and
Floor Plan

Meeting Date: 24 September 2024

Number of Pages: 5

Shire of Plantagenet
Development Services

RECEIVED
3 July 2024

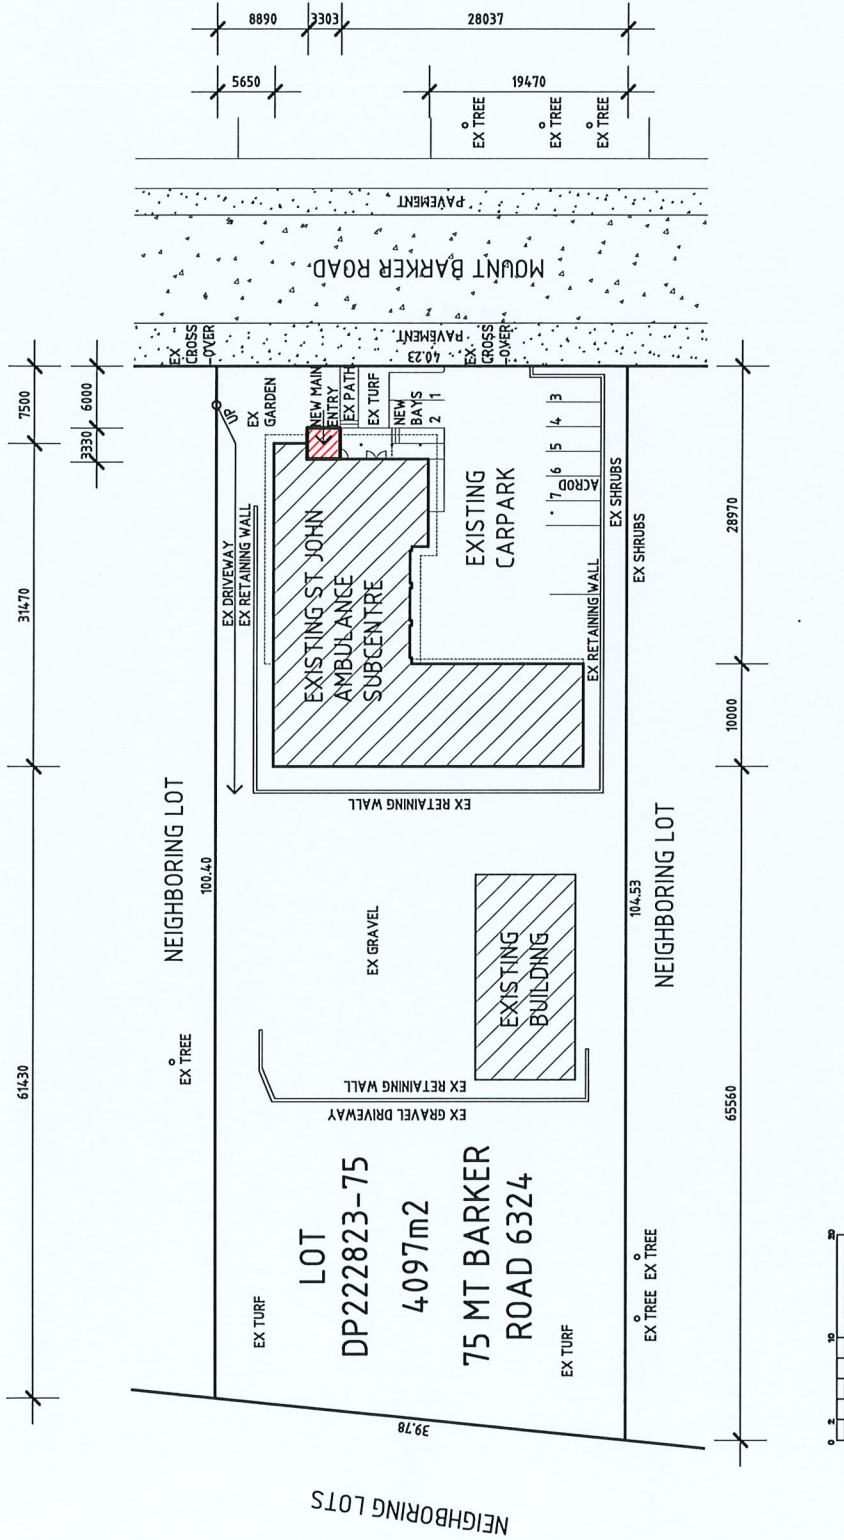

OVERALL SITE PLAN
SCALE 1:500 @ A3

REV	DATE	DESCRIPTION
A	28.09.23	ISSUED FOR CLIENT REVIEW
B	18.01.24	ISSUED FOR QS
C	20.06.24	ISSUED FOR CLIENT REVIEW

ANY FORM OF REPRODUCTION OF THIS DRAWING IN WHOLE OR IN PART WITHOUT THE WRITTEN PERMISSION OF ROBERTS GARDINER ARCHITECTS PTY LTD CONSTITUTES AN INFRINGEMENT OF COPYRIGHT. CONTRACTOR TO CHECK AND VERIFY ALL DIMENSIONS, LEVELS & ANGLES ON SITE PRIOR TO COMMENCEMENT OF WORK. THIS IS A CAD DRAWING. DO NOT SCALE.


P.O. Box 1502 Albany Western Australia 6331
Telephone (08) 9841 5455
email a.gardiner@robertsgardiner.com.au

Roberts Gardiner
Architects

project
ST JOHN AMBULANCE
MOUNT BARKER SUBCENTRE REFURBISHMENT
client
ST JOHN AMBULANCE

SCHEMATIC DESIGN
OVERALL SITE PLAN
cad file SJA MB PROPOSED ALTERATIONS.DWG
drawn AK
project number 23-001

scale 1:500
date JUNE 2024
dwg no. A-00
rev. C

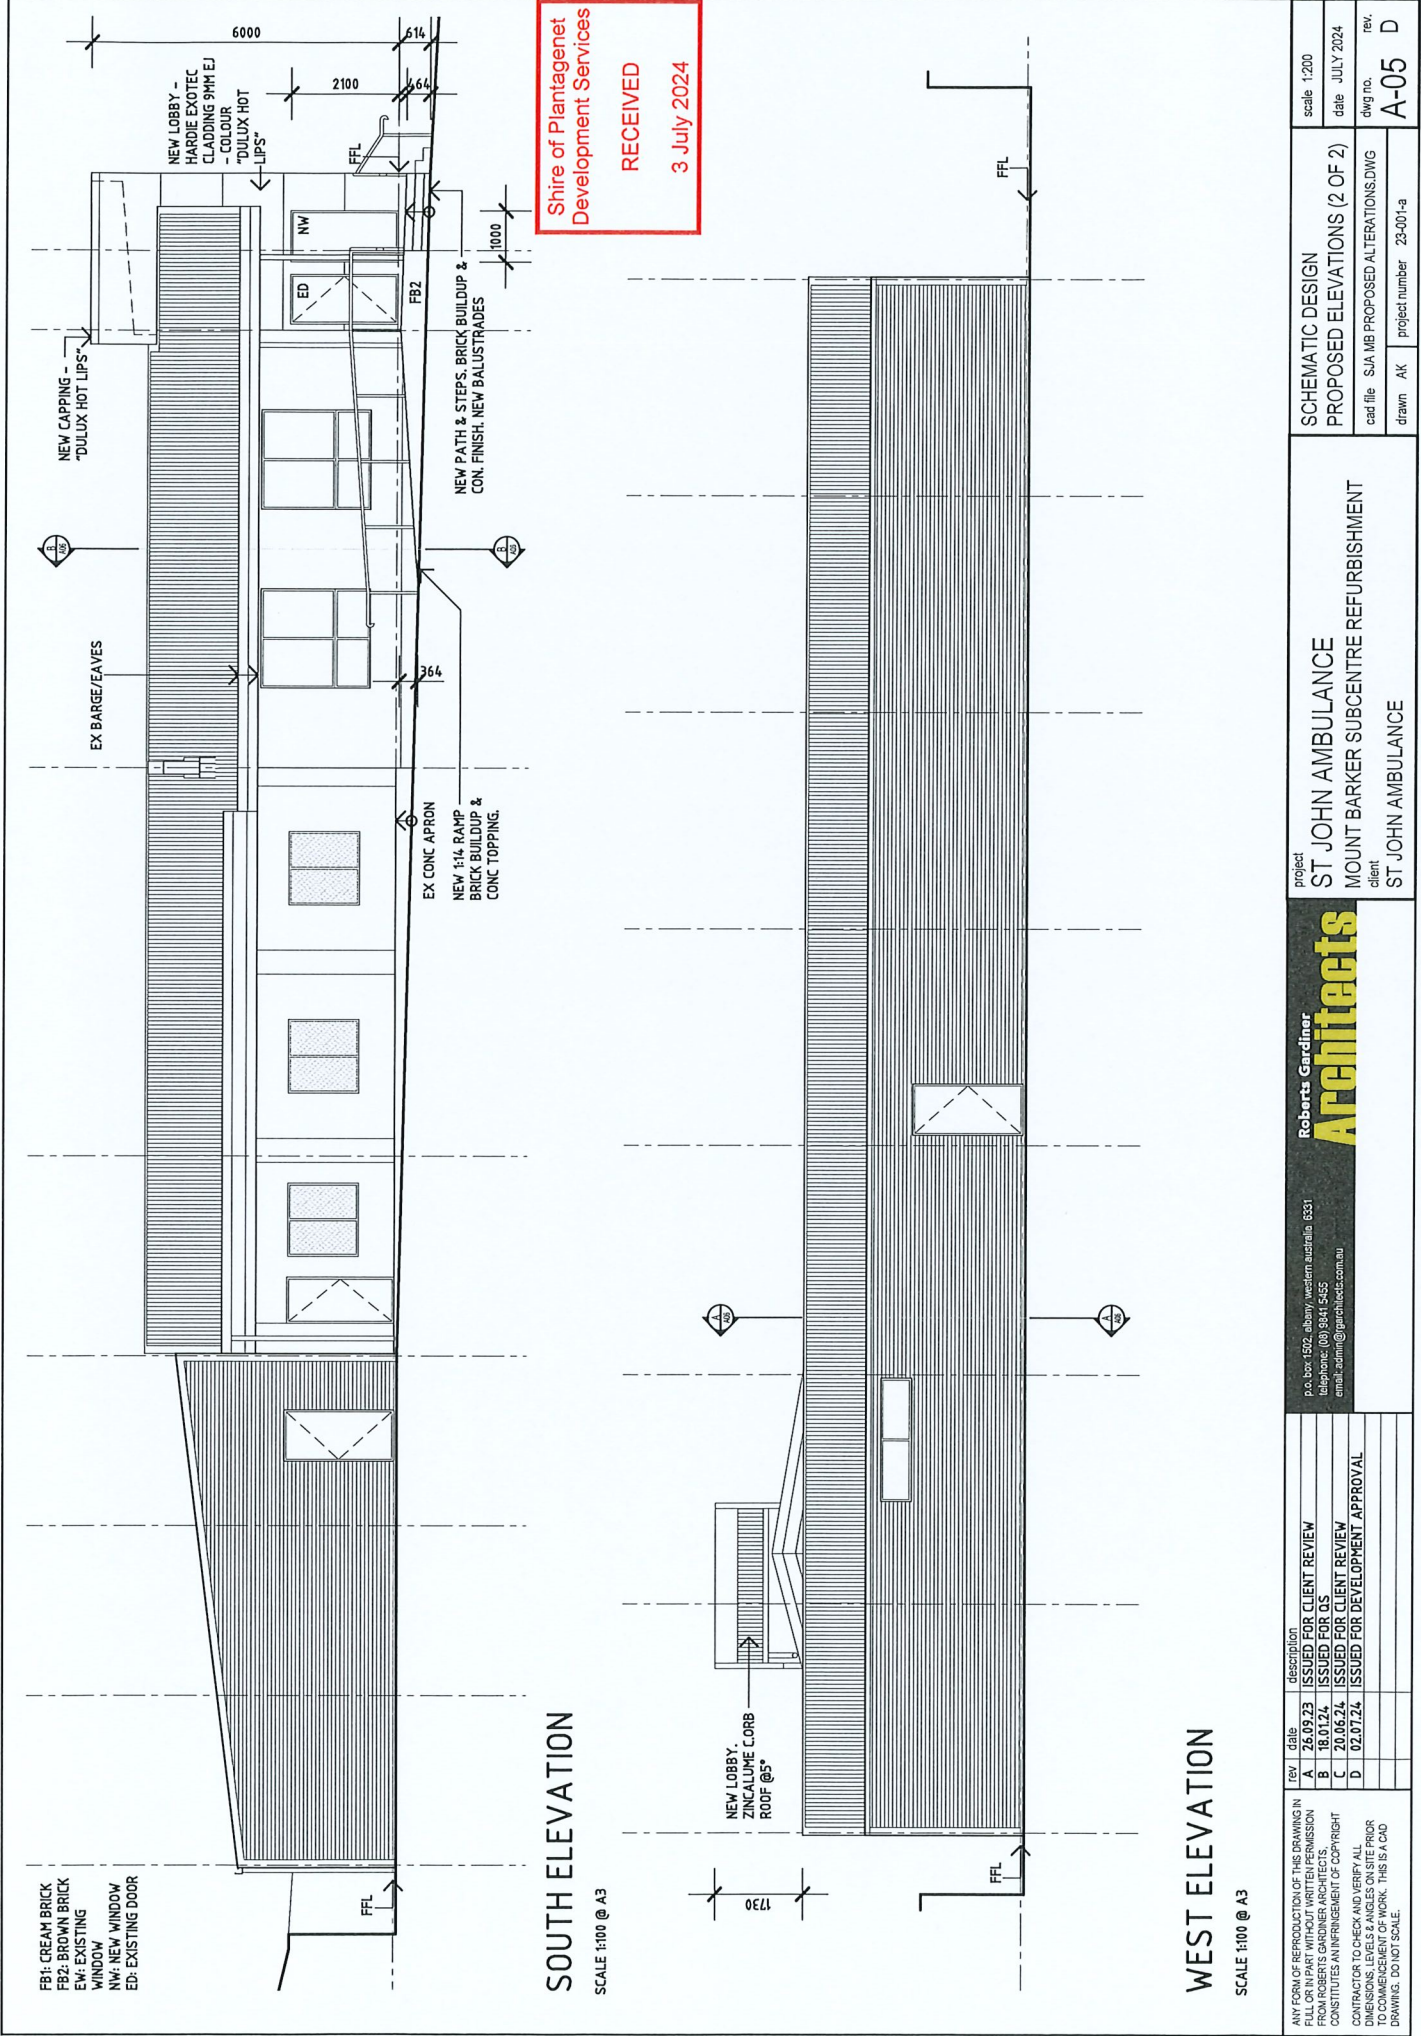

ANY FORM OF REPRODUCTION OF THIS DRAWING IN FULL OR IN PART WITHOUT WRITTEN PERMISSION FROM THE ARCHITECT CONSTITUTES AN INFRINGEMENT OF COPYRIGHT		REV	DATE	DESCRIPTION
CONTRACTOR TO CHECK AND VERIFY ALL DIMENSIONS AND LOCATIONS PRIOR TO COMMENCEMENT OF WORK. THIS IS A CAD DRAWING. DO NOT SCALE.		A	28.09.23	ISSUED FOR CLIENT REVIEW
		B	28.01.24	ISSUED FOR QS
		C	20.06.24	ISSUED FOR CLIENT REVIEW
		D	02.07.24	ISSUED FOR DEVELOPMENT APPROVAL
project		ST JOHN AMBULANCE		
client		MOUNT BARKER SUBCENTRE REFURBISHMENT		
project		ST JOHN AMBULANCE		
Schematic Design		PROPOSED ELEVATIONS (2 OF 2)		
scale 1:200		date JULY 2024		
cad file		SUA MB PROPOSED ALTERATIONS.DWG	dwg no.	REV.
drawn		AK	project number	23-001-a
A-05		D		

RECEIVED
3 July 2024



FLOOR PLAN

rev	date	description
A	26.09.23	ISSUED FOR CLIENT REVIEW
B	18.01.24	ISSUED FOR QS
C	20.06.24	ISSUED FOR CLIENT REVIEW
D	02.07.24	ISSUED FOR DEVELOPMENT APPROVAL

P.O. Box 1502, Albany, Western Australia 6331
Telephone: (08) 9841 5455
Email: admin@igarchitects.com.au

Roberts Gardiner
Architects

project
ST JOHN AMBULANCE
MOUNT BARKER SUBCENTRE REFURBISHMENT
client
ST JOHN AMBULANCE

**SCHEMATIC DESIGN
FLOOR PLAN**

drawn	AK	project number	23-001-a
cad file			

scale 1:200

date JULY 2024

dwg no. rev.

A-03 D