


EAST ELEVATION
SCALE 1:100

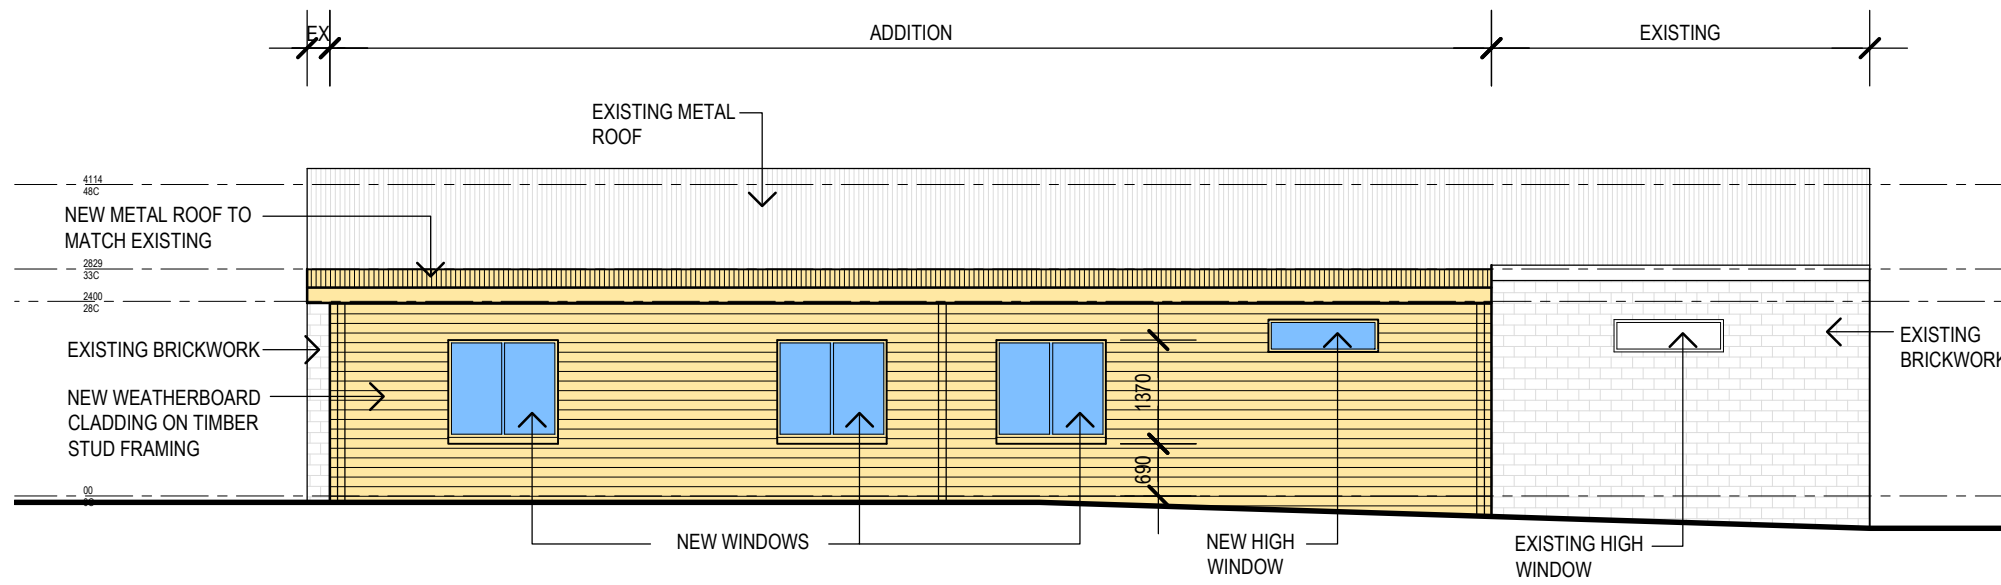

SOUTH ELEVATION
SCALE 1:100

ANY FORM OF REPRODUCTION OF THIS DRAWING IN FULL OR IN PART WITHOUT WRITTEN PERMISSION FROM ROBERTS GARDINER ARCHITECTS, CONSTITUTES AN INFRINGEMENT OF COPYRIGHT

CONTRACTOR TO CHECK AND VERIFY ALL DIMENSIONS, LEVELS & ANGLES ON SITE PRIOR TO COMMENCEMENT OF WORK. THIS IS A CAD DRAWING. DO NOT SCALE.

rev	date	description
A	21-5-2026	ISSUED FOR CLIENT REVIEW

p.o. box 1502, albany, western australia 6331
 telephone: (08) 9841 5455
 email: admin@rgarchitects.com.au






project
Mt Barker Turf Club
 Skinner Pavillion Additions & Alterations
 client
 Mt Barker Turf Club

Schematic Design
 Elevations

cad file MBTC-A10.DWG
 drawn SG project number 26-016

scale 1:100
date 21-05-26
dwg no. rev.
A-11 A

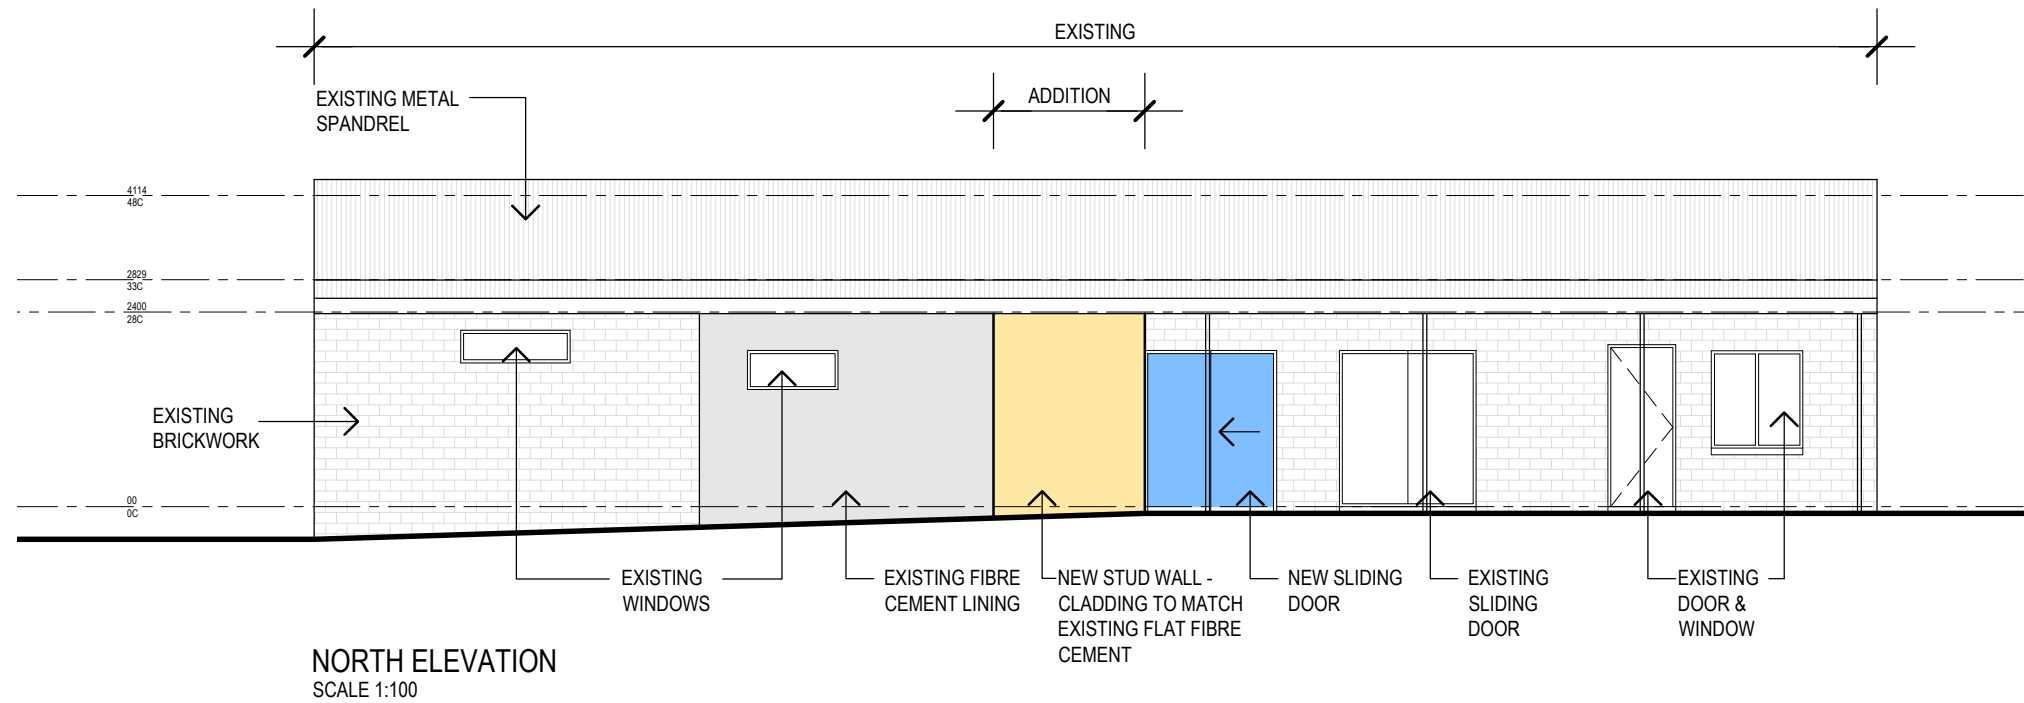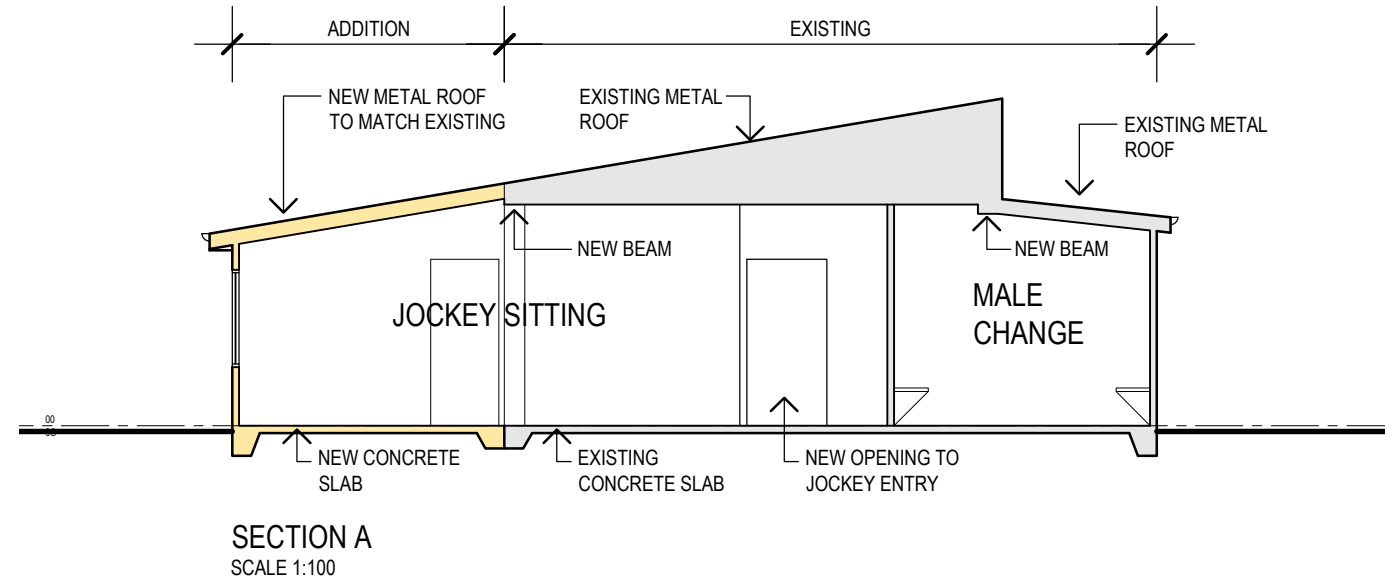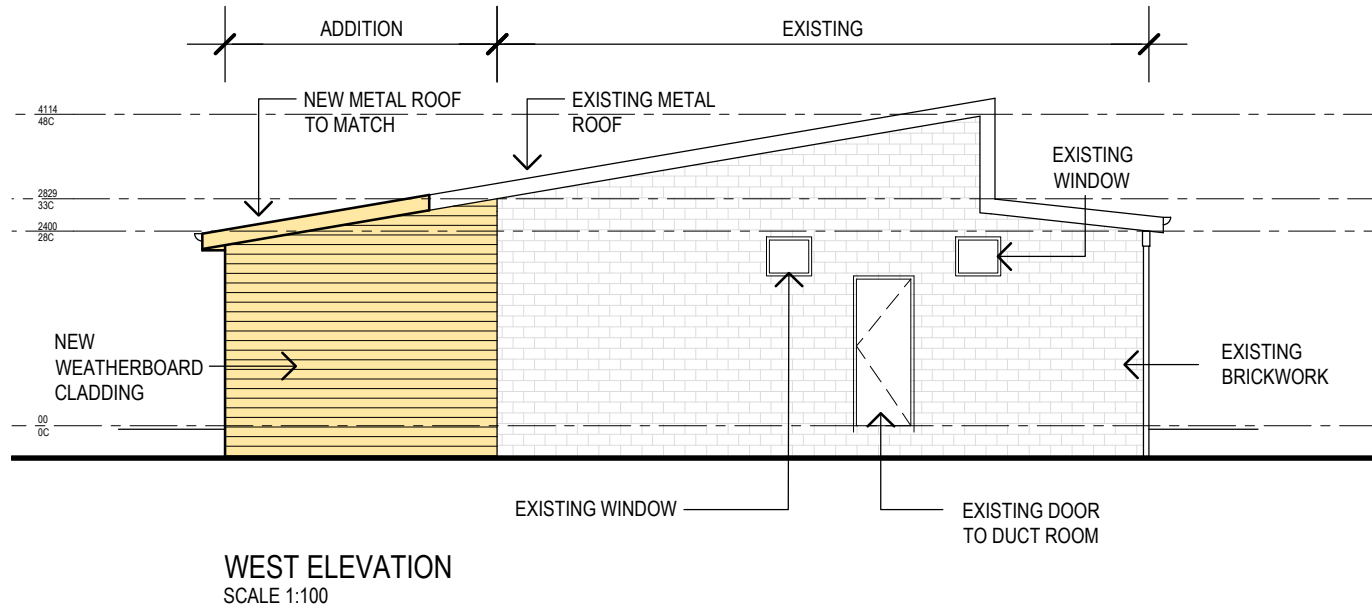

ANY FORM OF REPRODUCTION OF THIS DRAWING IN FULL OR IN PART WITHOUT WRITTEN PERMISSION FROM ROBERTS GARDINER ARCHITECTS, CONSTITUTES AN INFRINGEMENT OF COPYRIGHT

CONTRACTOR TO CHECK AND VERIFY ALL DIMENSIONS, LEVELS & ANGLES ON SITE PRIOR TO COMMENCEMENT OF WORK. THIS IS A CAD DRAWING. DO NOT SCALE.

rev	date	description
A	21-5-2026	ISSUED FOR CLIENT REVIEW

p.o. box 1502, albany, western australia 6331
 telephone: (08) 9841 5455
 email: admin@rgarchitects.com.au



project
Mt Barker Turf Club
 Skinner Pavillion Additions & Alterations
 client
 Mt Barker Turf Club

Schematic Design
 Elevations

cad file MBTC-A10.DWG
 drawn SG project number 26-016

scale 1:100
date 21-05-26
dwg no. rev.
A-12 A



← PROPOSED ADDITIONS & ALTERATIONS TO EXISTING SKINNER PAVILLION

ANY FORM OF REPRODUCTION OF THIS DRAWING IN FULL OR IN PART WITHOUT WRITTEN PERMISSION FROM ROBERTS GARDINER ARCHITECTS, CONSTITUTES AN INFRINGEMENT OF COPYRIGHT

CONTRACTOR TO CHECK AND VERIFY ALL DIMENSIONS, LEVELS & ANGLES ON SITE PRIOR TO COMMENCEMENT OF WORK. THIS IS A CAD DRAWING. DO NOT SCALE.

rev	date	description
A	21.5.2026	ISSUED FOR CLIENT REVIEW

p.o. box 1502, albany, western australia 6331
 telephone: (08) 9841 5455
 email: admin@rgarchitects.com.au


Roberts Gardiner
Architects


project
Mt Barker Turf Club
 Skinner Pavillion Additions & Alterations
 client
 Mt Barker Turf Club

Schematic Design
 Site Plan

cad file MBTC-A01.DWG
 drawn SG project number 26-016

scale nts
 date 21-05-26
 dwg no. rev.
A-00 **A**

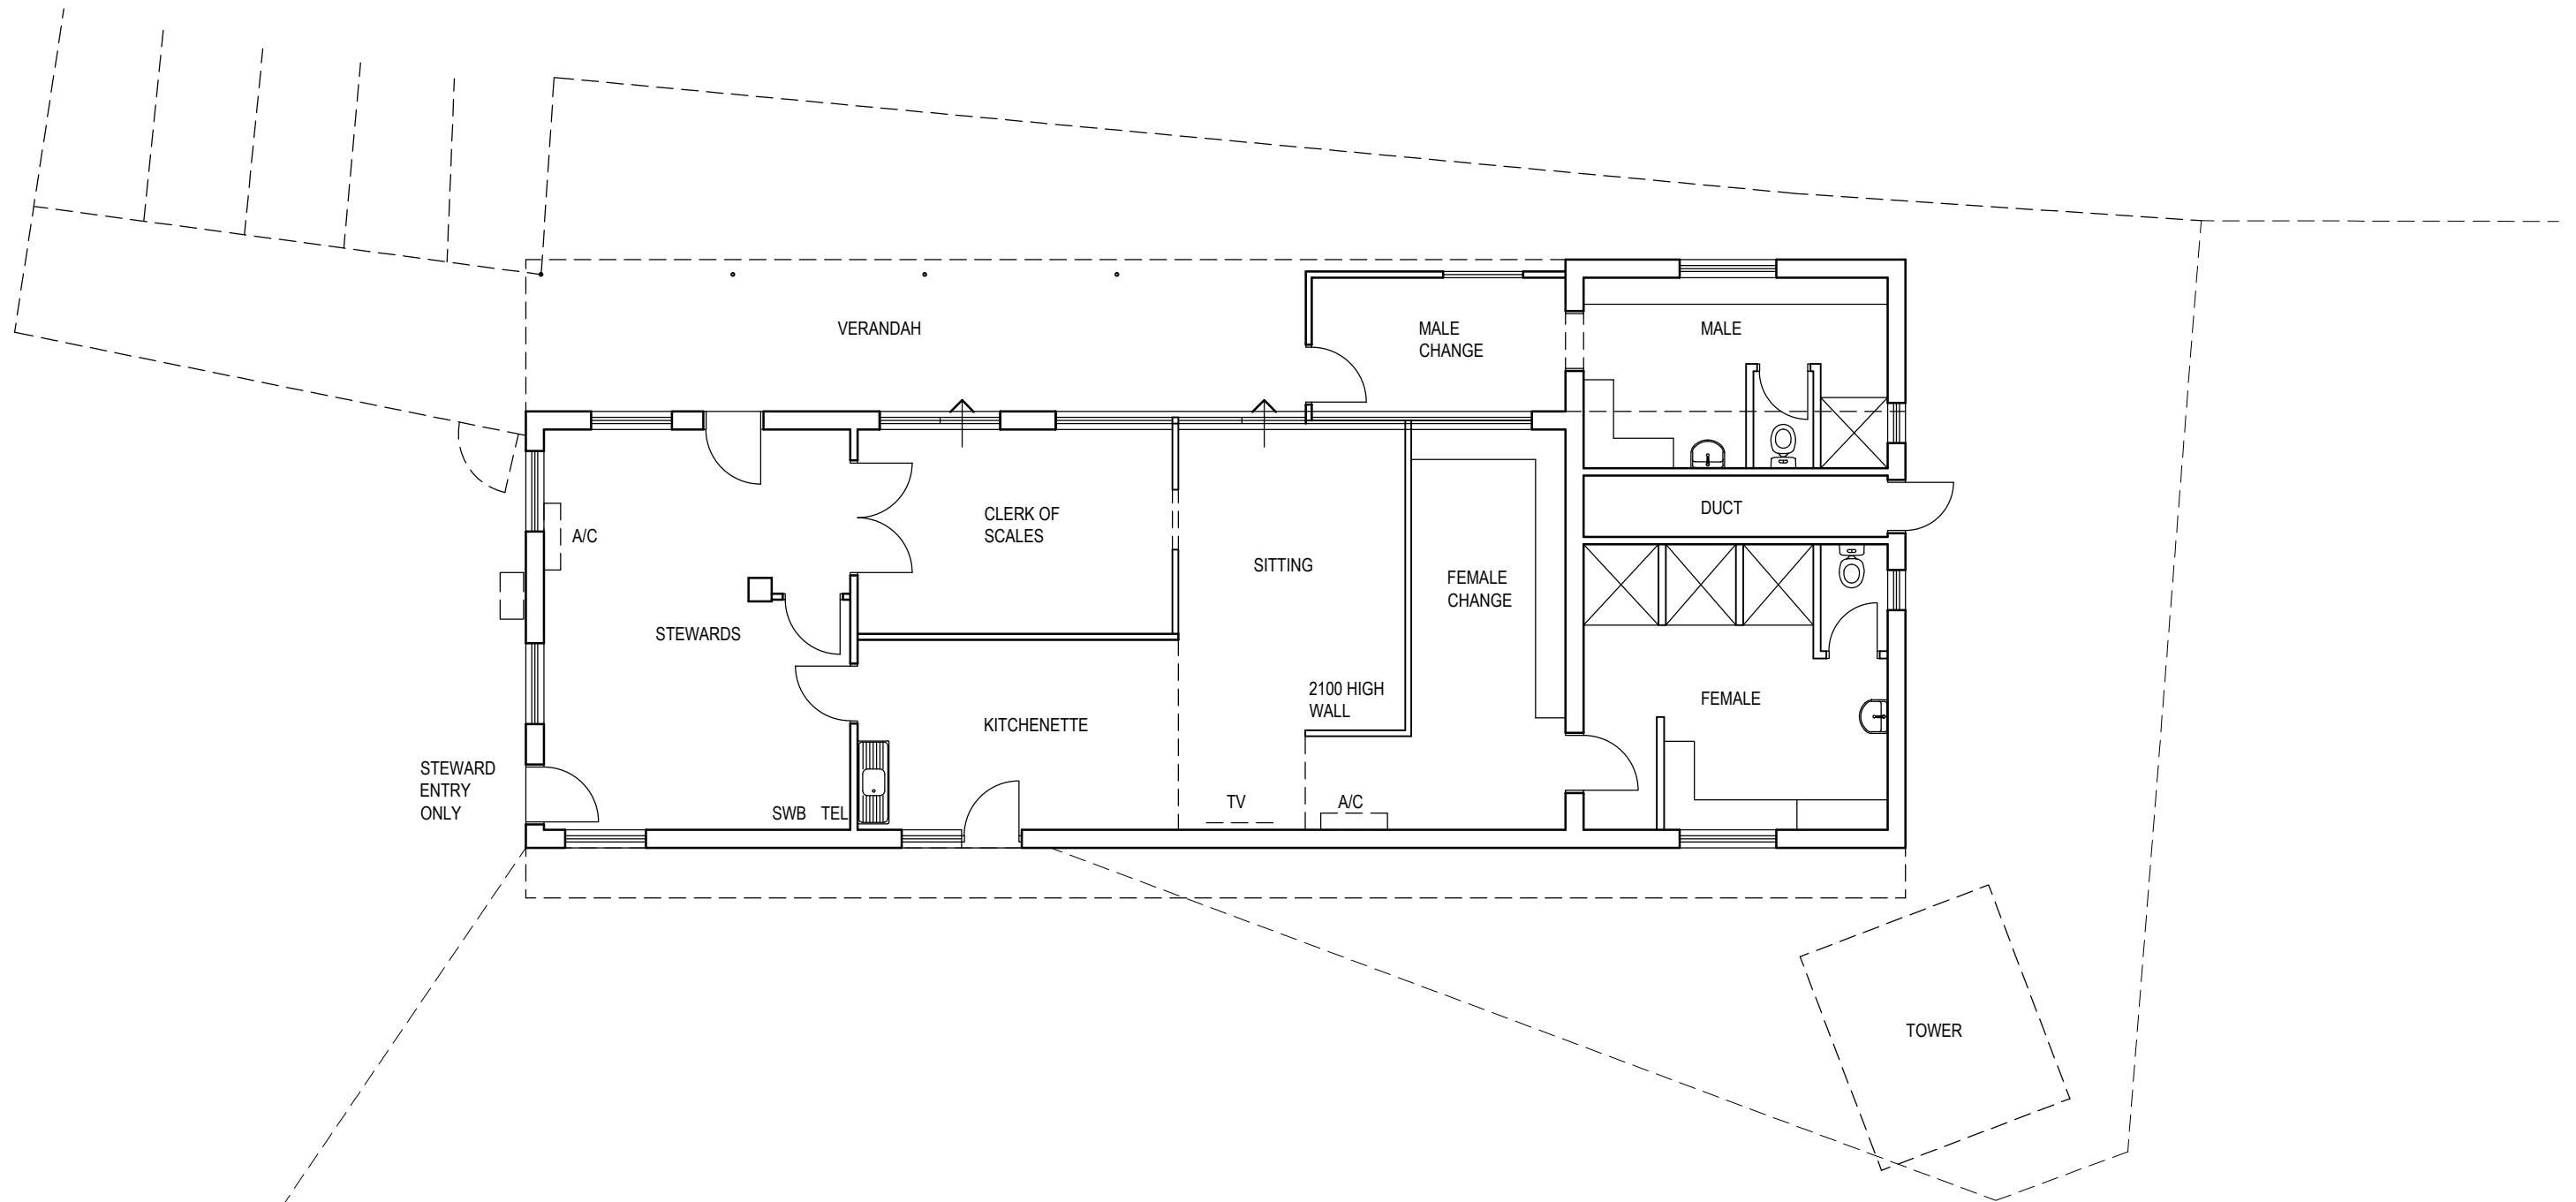

N
 EXISTING FLOOR PLAN
 1:100 @ A3

ANY FORM OF REPRODUCTION OF THIS DRAWING IN FULL OR IN PART WITHOUT WRITTEN PERMISSION FROM ROBERTS GARDINER ARCHITECTS, CONSTITUTES AN INFRINGEMENT OF COPYRIGHT

CONTRACTOR TO CHECK AND VERIFY ALL DIMENSIONS, LEVELS & ANGLES ON SITE PRIOR TO COMMENCEMENT OF WORK. THIS IS A CAD DRAWING. DO NOT SCALE.

rev	date	description
A	23.3.26	ISSUED FOR CLIENT REVIEW

p.o. box 1502, albany, western australia 6331
 telephone: (08) 9841 5455
 email: admin@rgarchitects.com.au


Roberts Gardiner
Architects

project
Mt Barker Turf Club
 Skinner Pavillion Additions & Alterations
 client
 Mt Barker Turf Club

Schematic Design
 Existing Plan

cad file MBTC-A01.DWG
 drawn SG project number 26-016

scale 1:100
date 21-05-26
dwg no. rev.
A-01 A

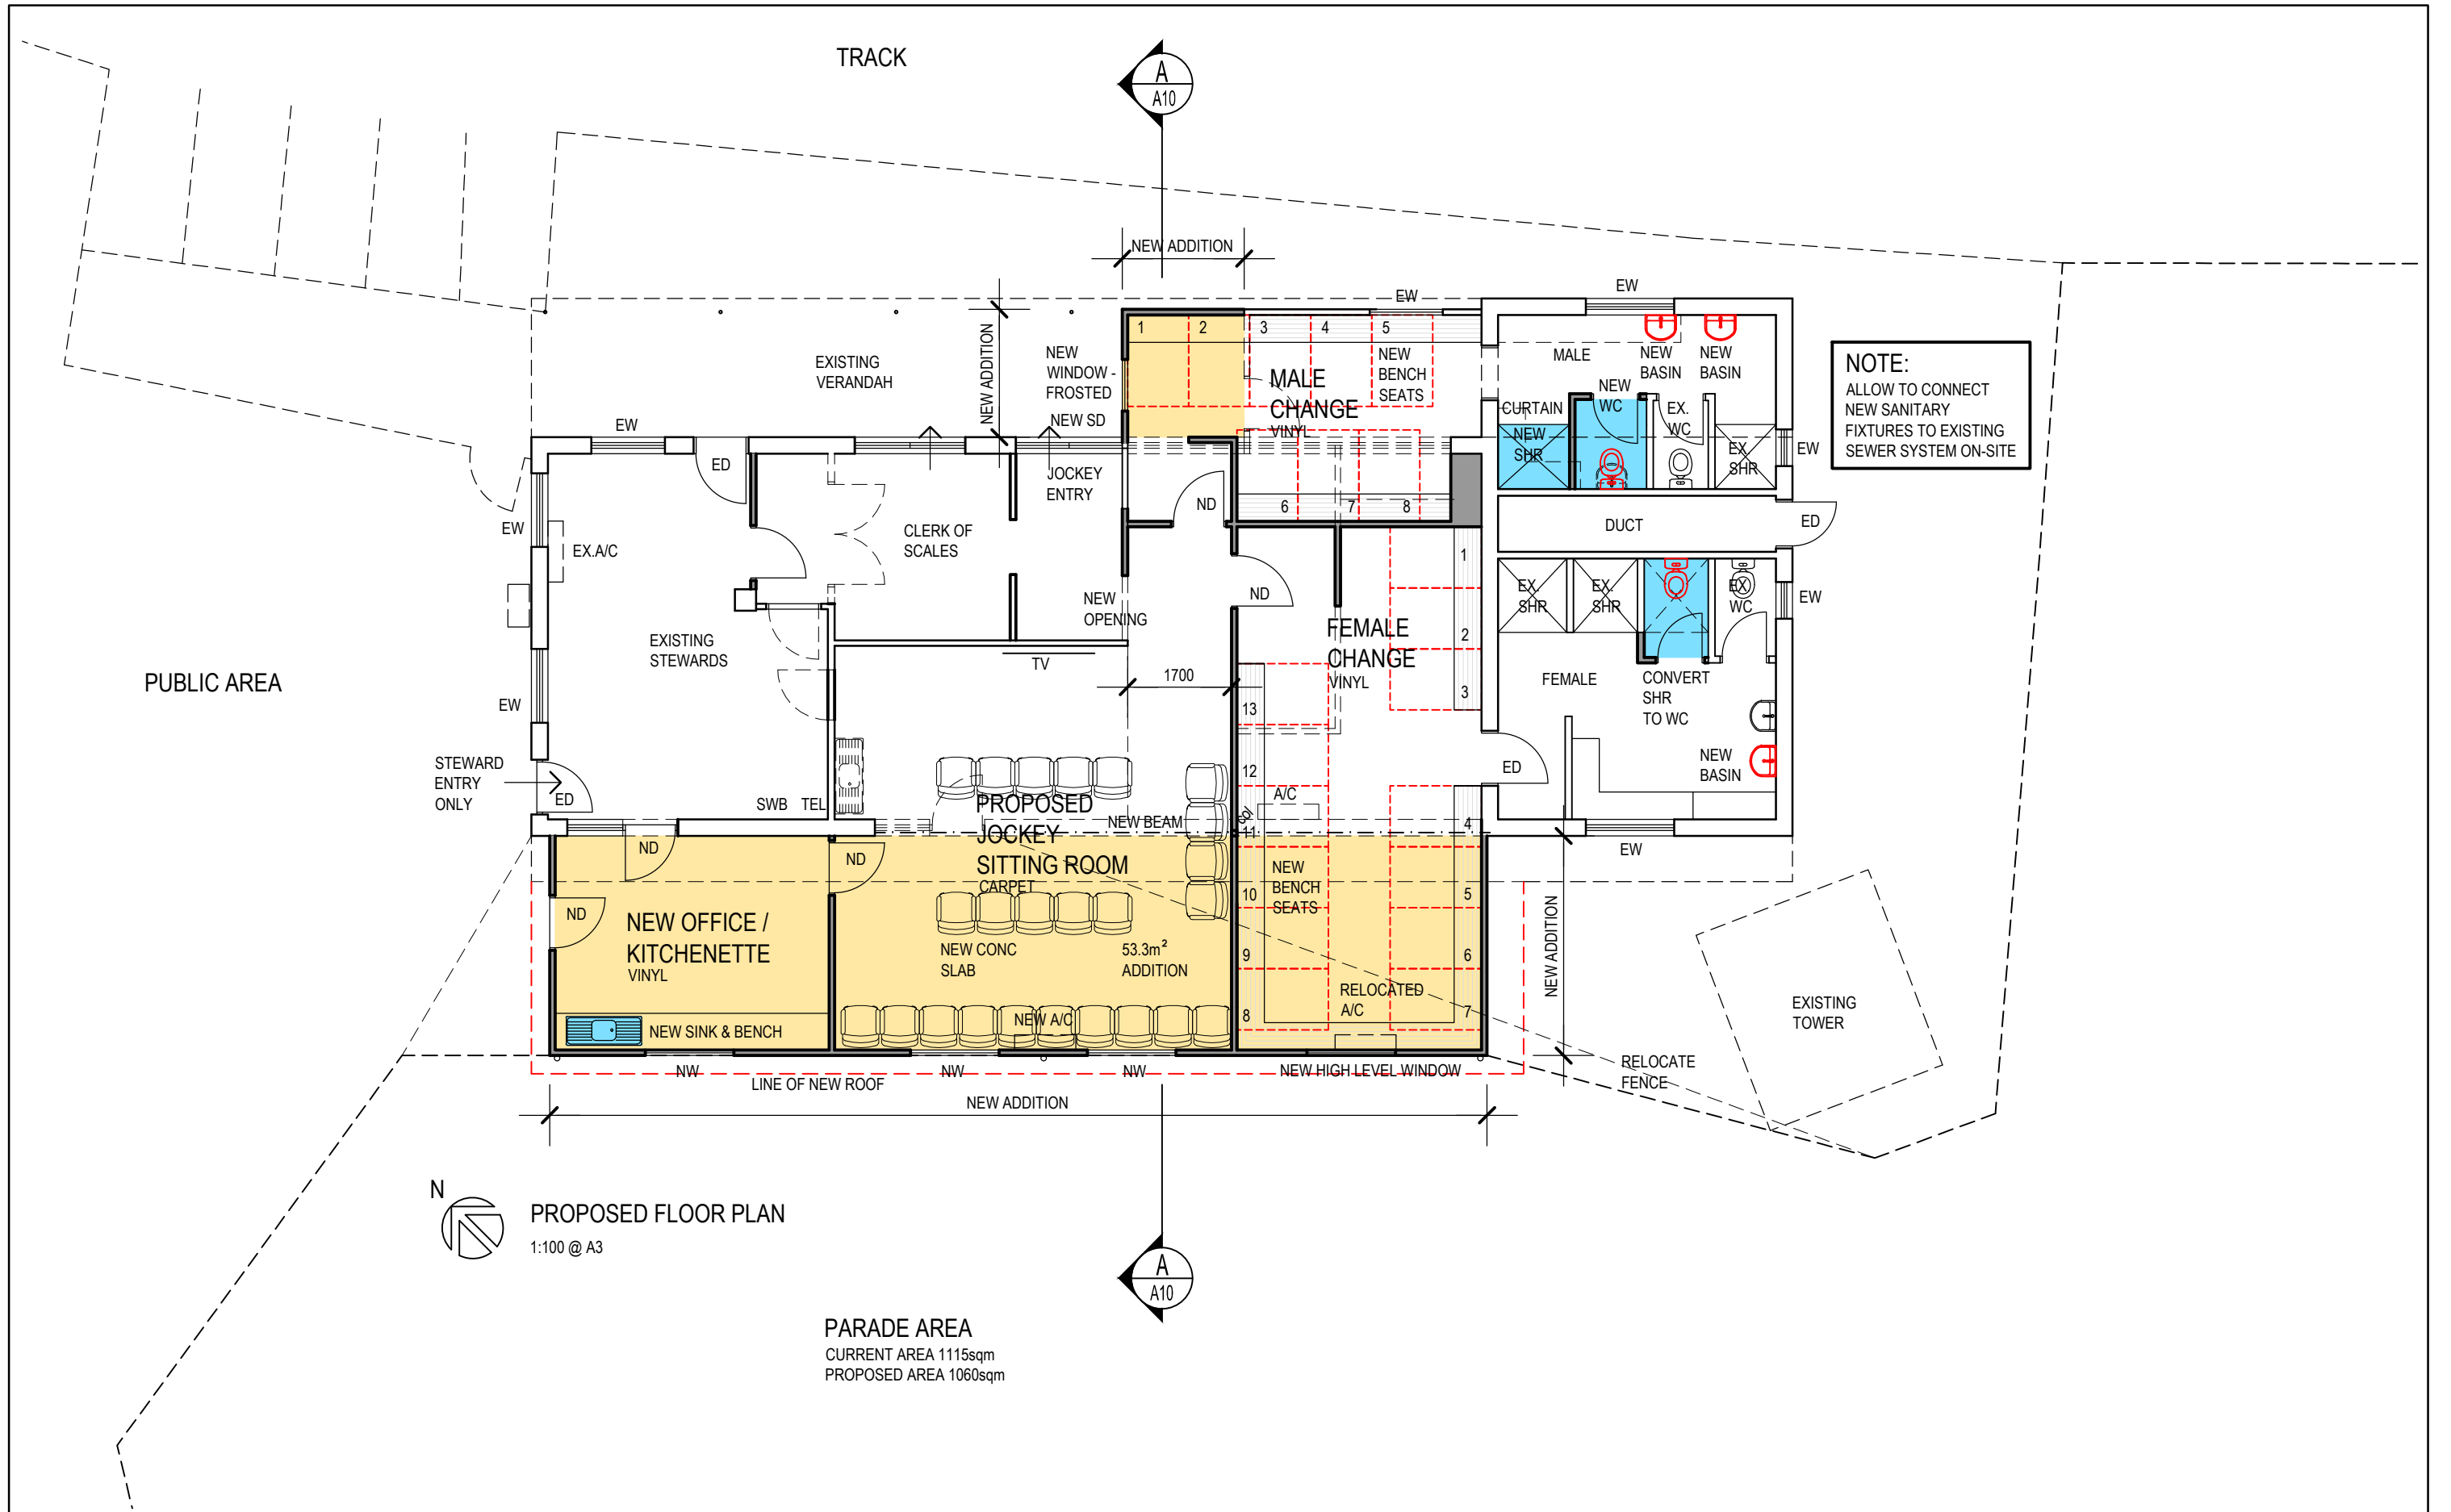

ANY FORM OF REPRODUCTION OF THIS DRAWING IN FULL OR IN PART WITHOUT WRITTEN PERMISSION FROM ROBERTS GARDINER ARCHITECTS, CONSTITUTES AN INFRINGEMENT OF COPYRIGHT

CONTRACTOR TO CHECK AND VERIFY ALL DIMENSIONS, LEVELS & ANGLES ON SITE PRIOR TO COMMENCEMENT OF WORK. THIS IS A CAD DRAWING. DO NOT SCALE.

rev	date	description
A	07.04.26	ISSUED FOR CLIENT REVIEW
B	17.04.26	ISSUED FOR CLIENT REVIEW
C	20.04.26	ISSUED FOR CLIENT REVIEW
D	22.04.26	ISSUED FOR CLIENT REVIEW
E	21.5.26	ISSUED FOR CLIENT REVIEW

p.o. box 1502, albury, western australia 6331
 telephone: (08) 9841 5455
 email: admin@rgarchitects.com.au

Roberts Gardiner Architects

project
Mt Barker Turf Club
 Skinner Pavilion Additions & Alterations
 client
 Mt Barker Turf Club

Schematic Design
 Floor Plan

cad file MBTC-A01.DWG
 drawn SG project number 26-016

scale 1:100
 date 21-05-26
 dwg no. rev.
A-02 E