


Council

LOT 320 HASSELL STREET, MOUNT BARKER -
OVERSIZE OUTBUILDING



Location Plan
Site Plan
Outbuilding Plan

Meeting Date: 14 December 2021

Number of Pages: 4

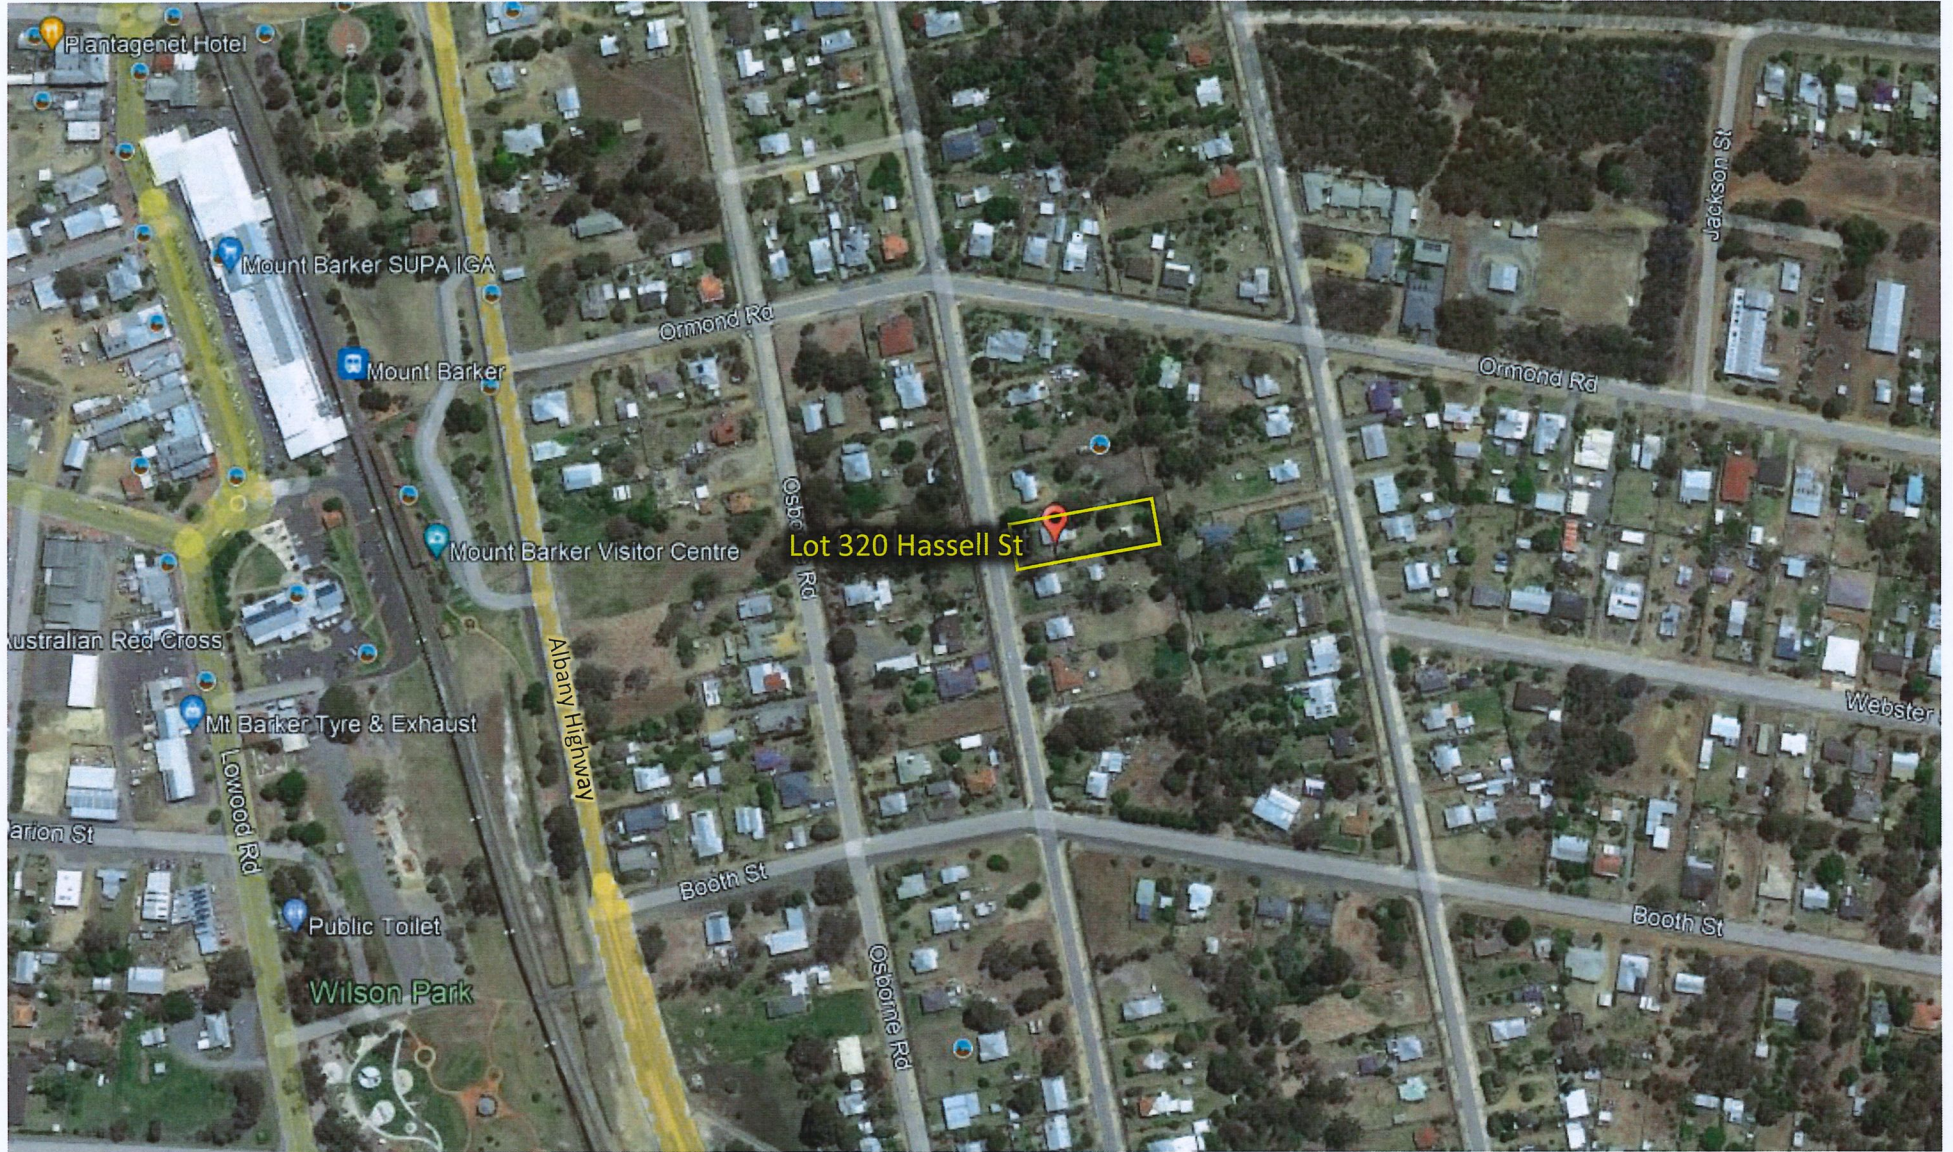

LOCATION PLAN

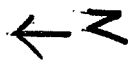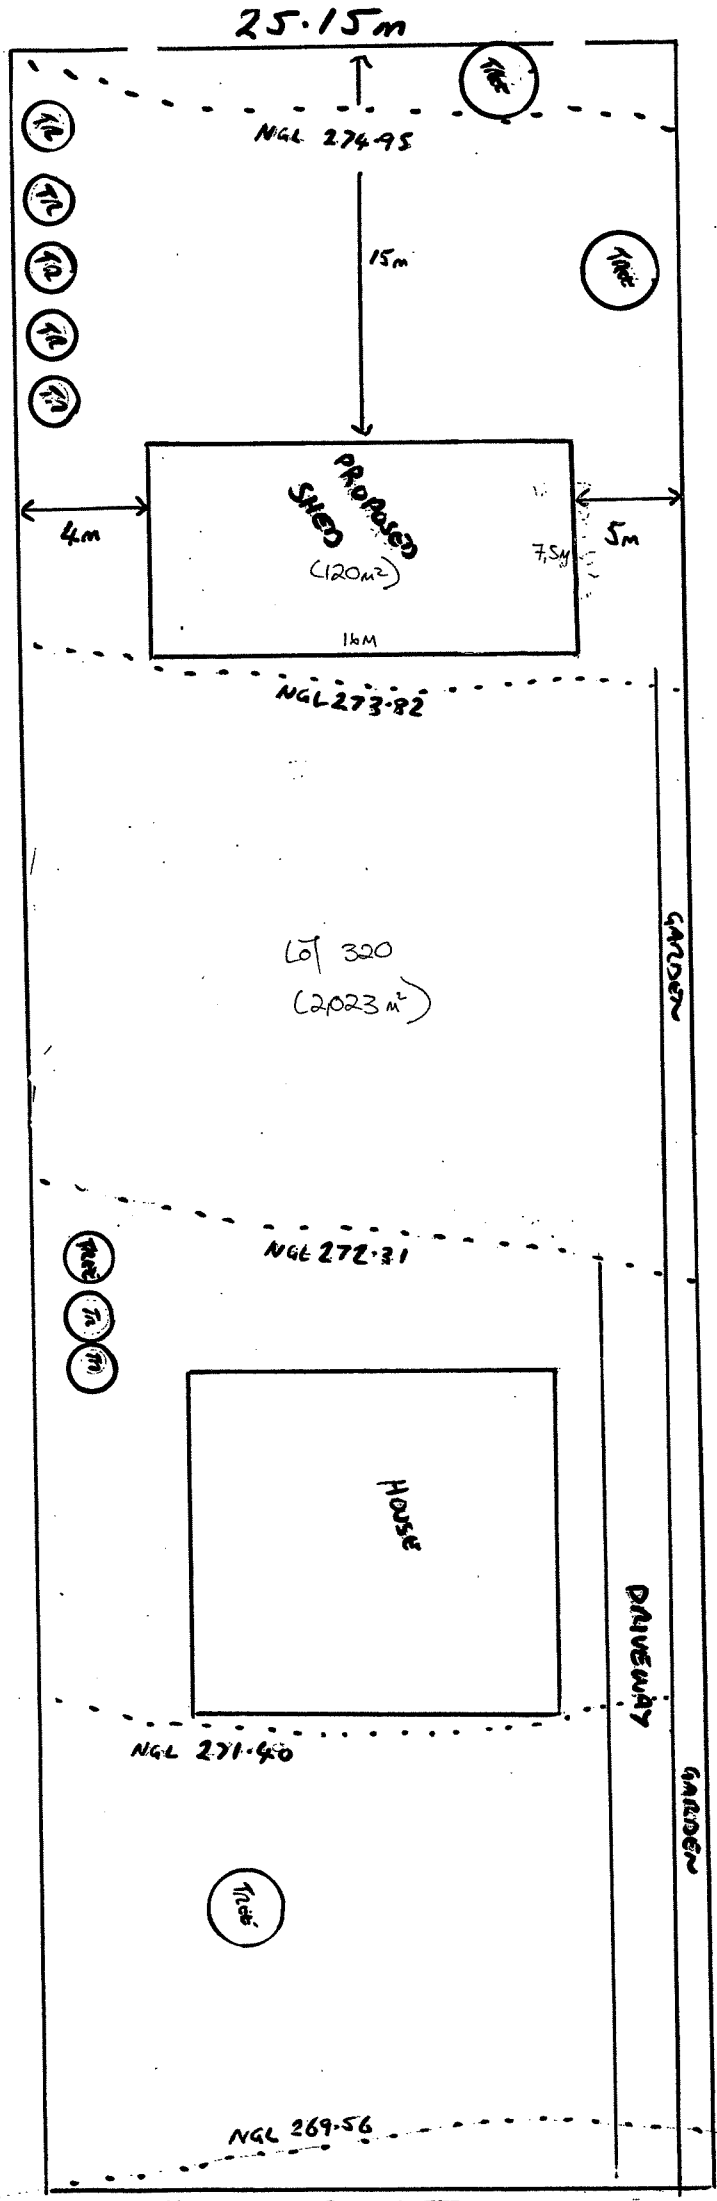

Lot 319

Lot 321

SITE PLAN
 PROPOSED SHED
 46 HASSELL STREET
 D.A. FERANSON
 SCALE 1:200






RECEIVED
 19 OCT 2021
 SHIRE OF PLANTAGENET
 STRATEGIC DEVELOPMENT

SITE PLAN

RECEIVED

19 OCT 2021

SHIRE OF PLANTAGENET
STRATEGIC DEVELOPMENT

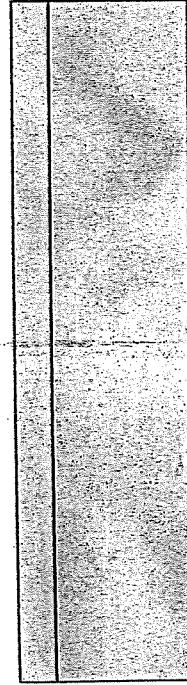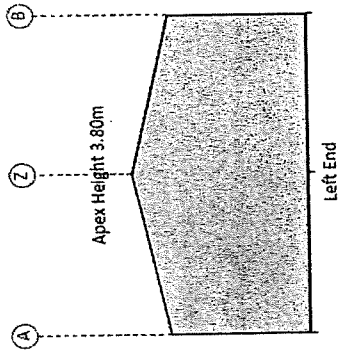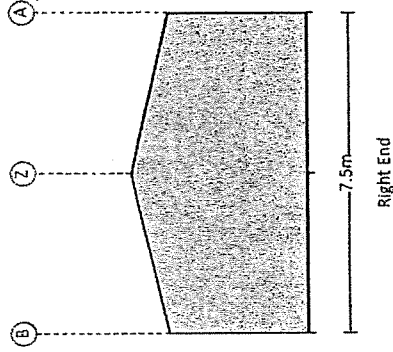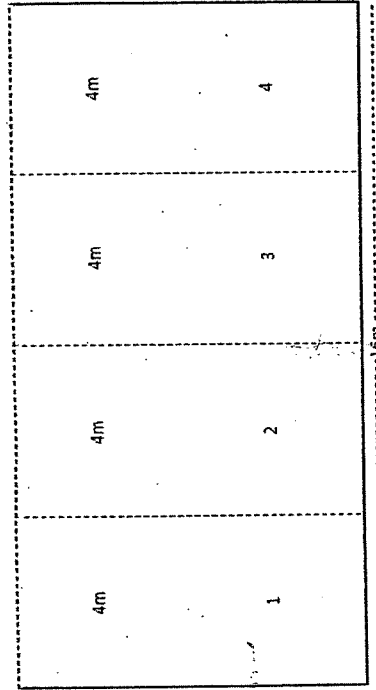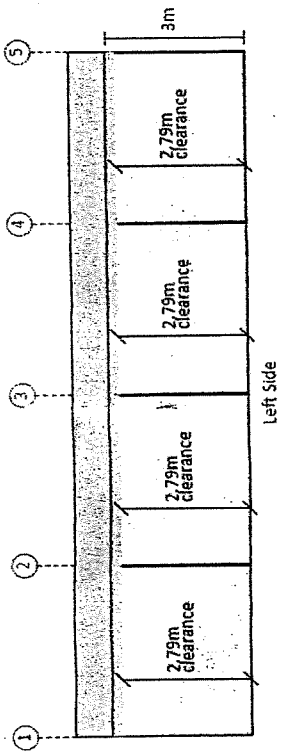

OUTBUILDING PLAN

DALE FENLAWSON

Site Address: 46 Hurrell St Mt Barker 6824 WA

Drawing # WSS162638 - 3

Print Date: 30/09/16

Layout

Seller: Wide Span Sheds
Steel Pty Ltd
Phone: 07 957 8888
Fax: 07 957 8899
Email: admin@sheds.com.au

TABERCO ENGINEERING PTY LTD

ACN: 610 855 260
ME Aust. (Registered NER Structural & Civil) 2741240
QLD: RPQC No. 13750; VIC: EC44684; TAS: CC8966; NT: 225521ES;
Practising Professional Structural & Civil Engineer

Signature:

R. Nancarrow Date: 30/09/16