

PASSING LANES PLAN

IDENUP TOWNSHIP
APPROX. 1.9KM



GATE
ENTRY TO
PROPERTY

R E D G U M P A S S

80° 0' 0"

LOT 355
AREA 30.756 ha

private dirt road to Red Gum Pass Road

804.67m BOUNDARY (PERMEABLE FENCING)


ADJOINING LOT 356

804.67m BOUNDARY (PERMEABLE FENCING)


382.22m BOUNDARY (PERMEABLE FENCING)

LOT 355 SITE PLAN
SCALE 1:2500

ADJOINING LOT 362

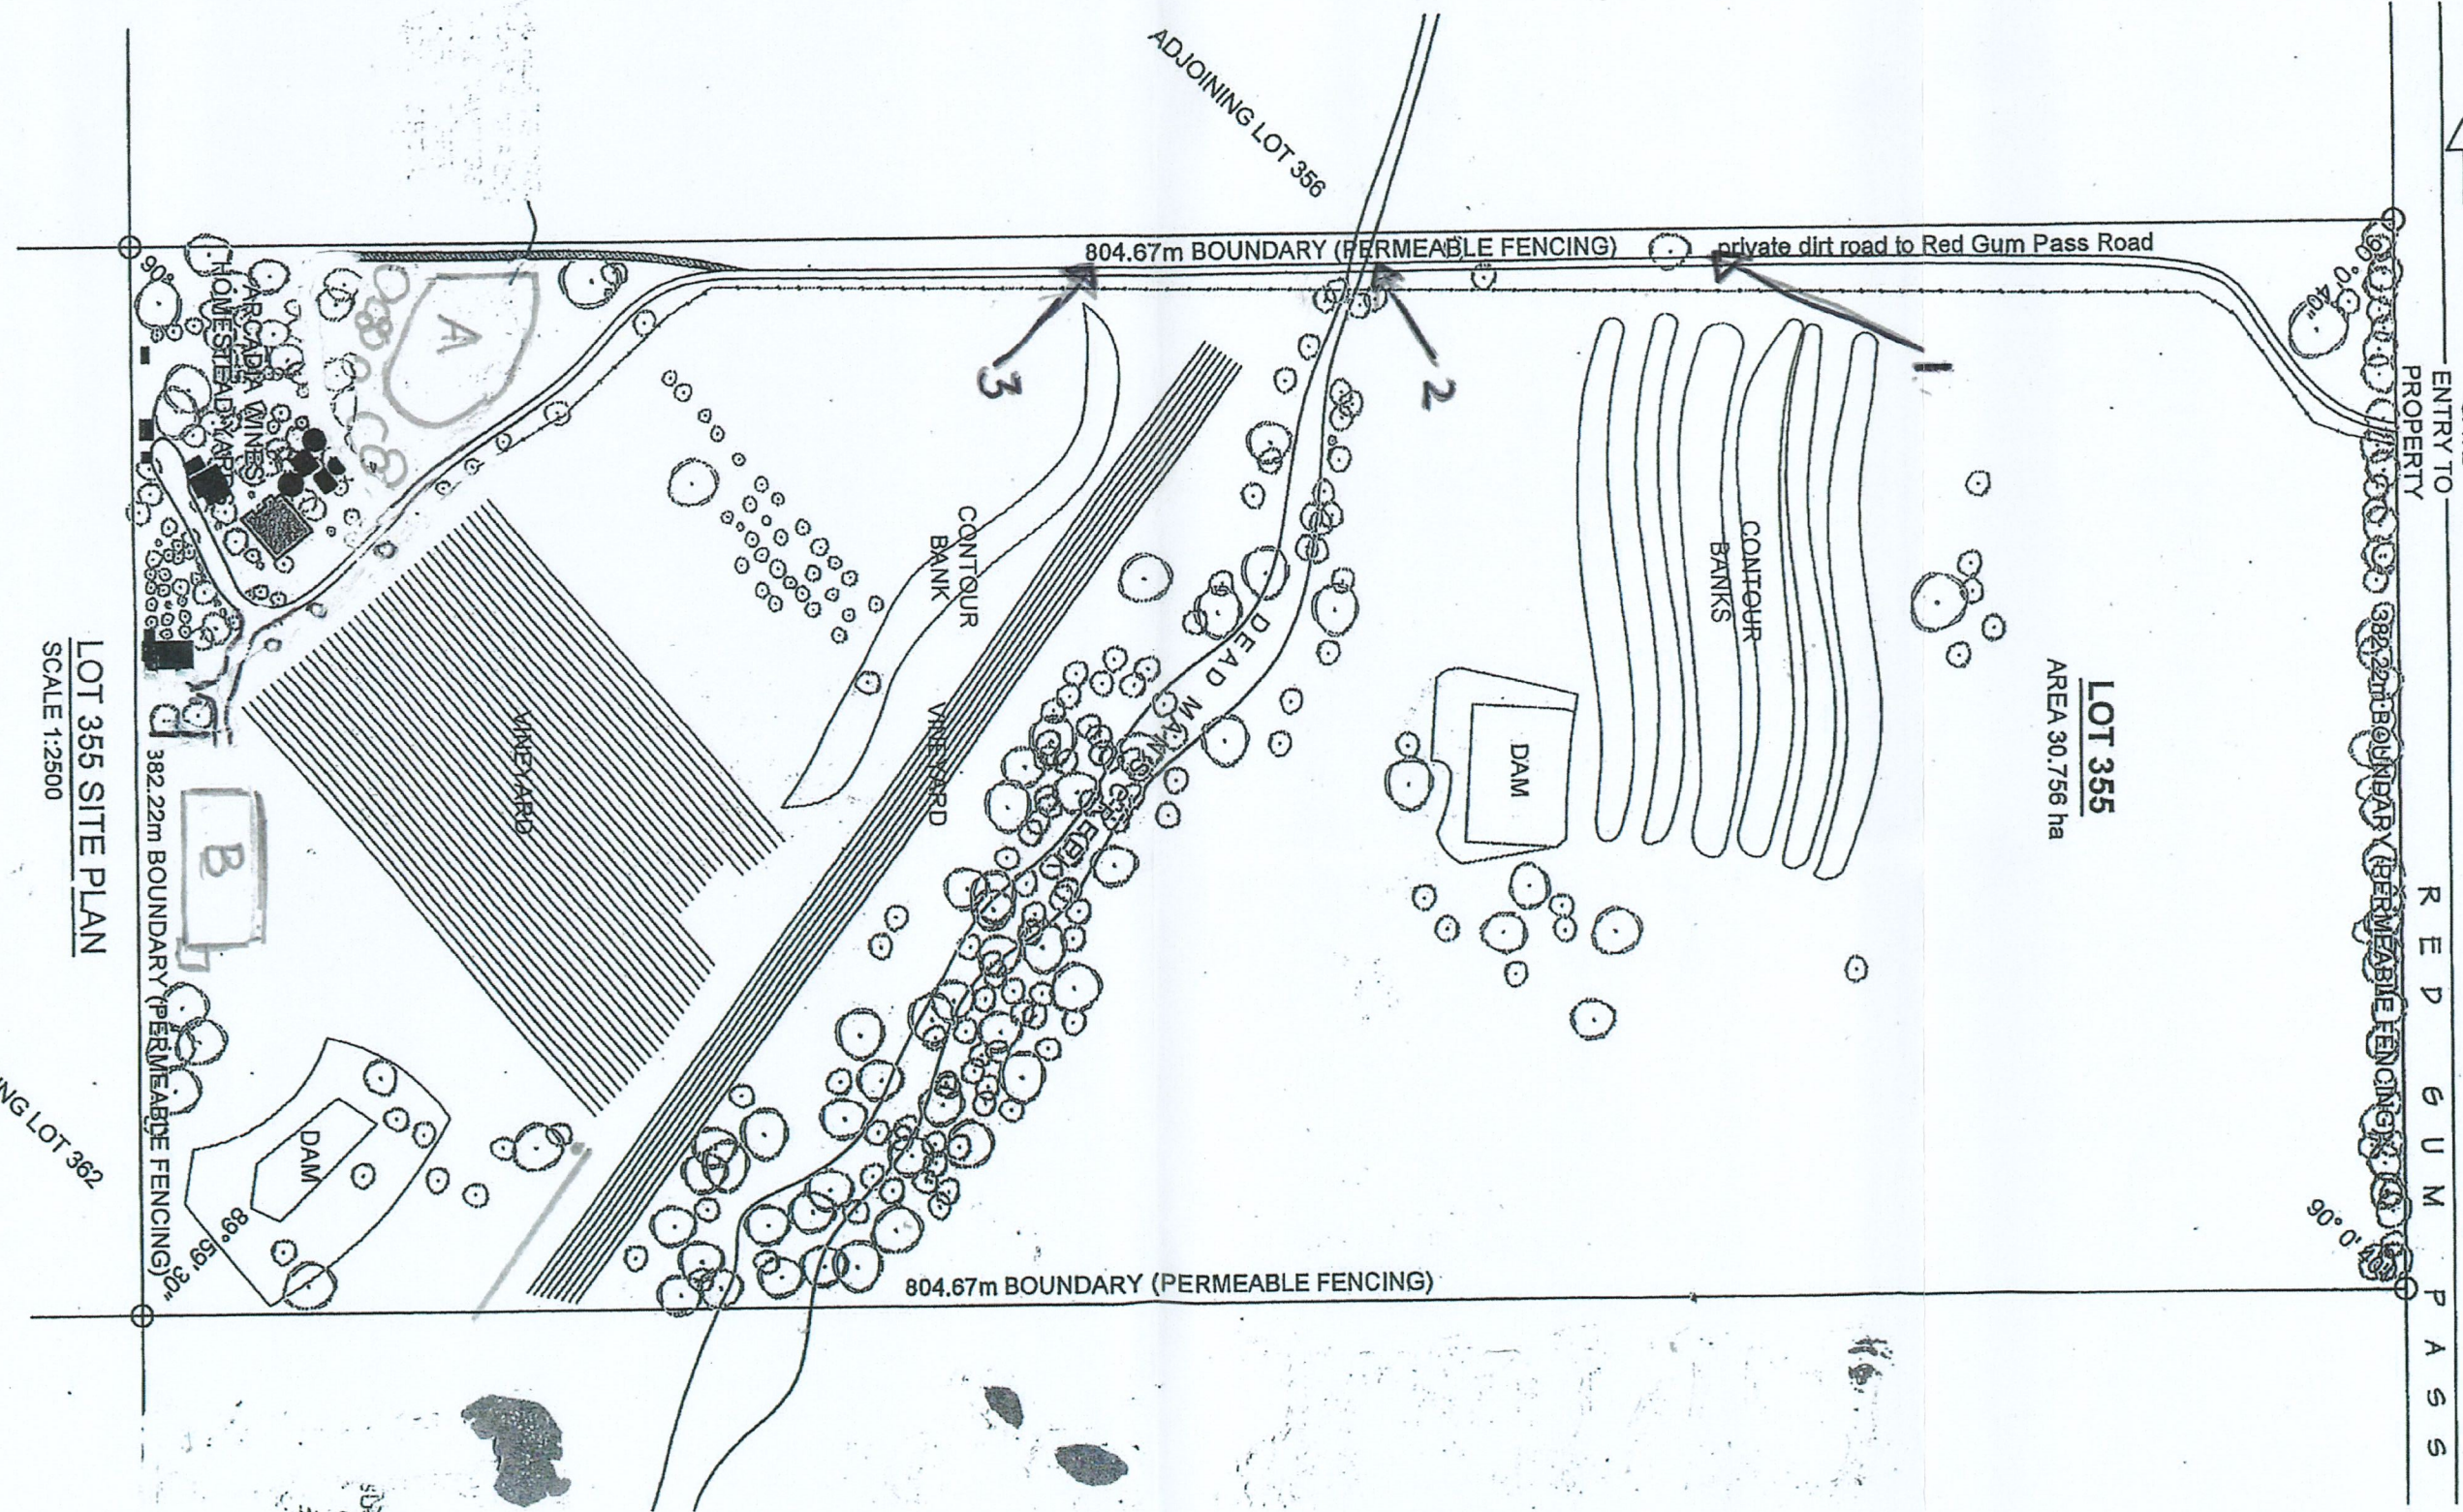

2015 KELUJUNI PASS RD KIND
MONDURUP ESCAPE
CARAVAN STAY SITE PLAN

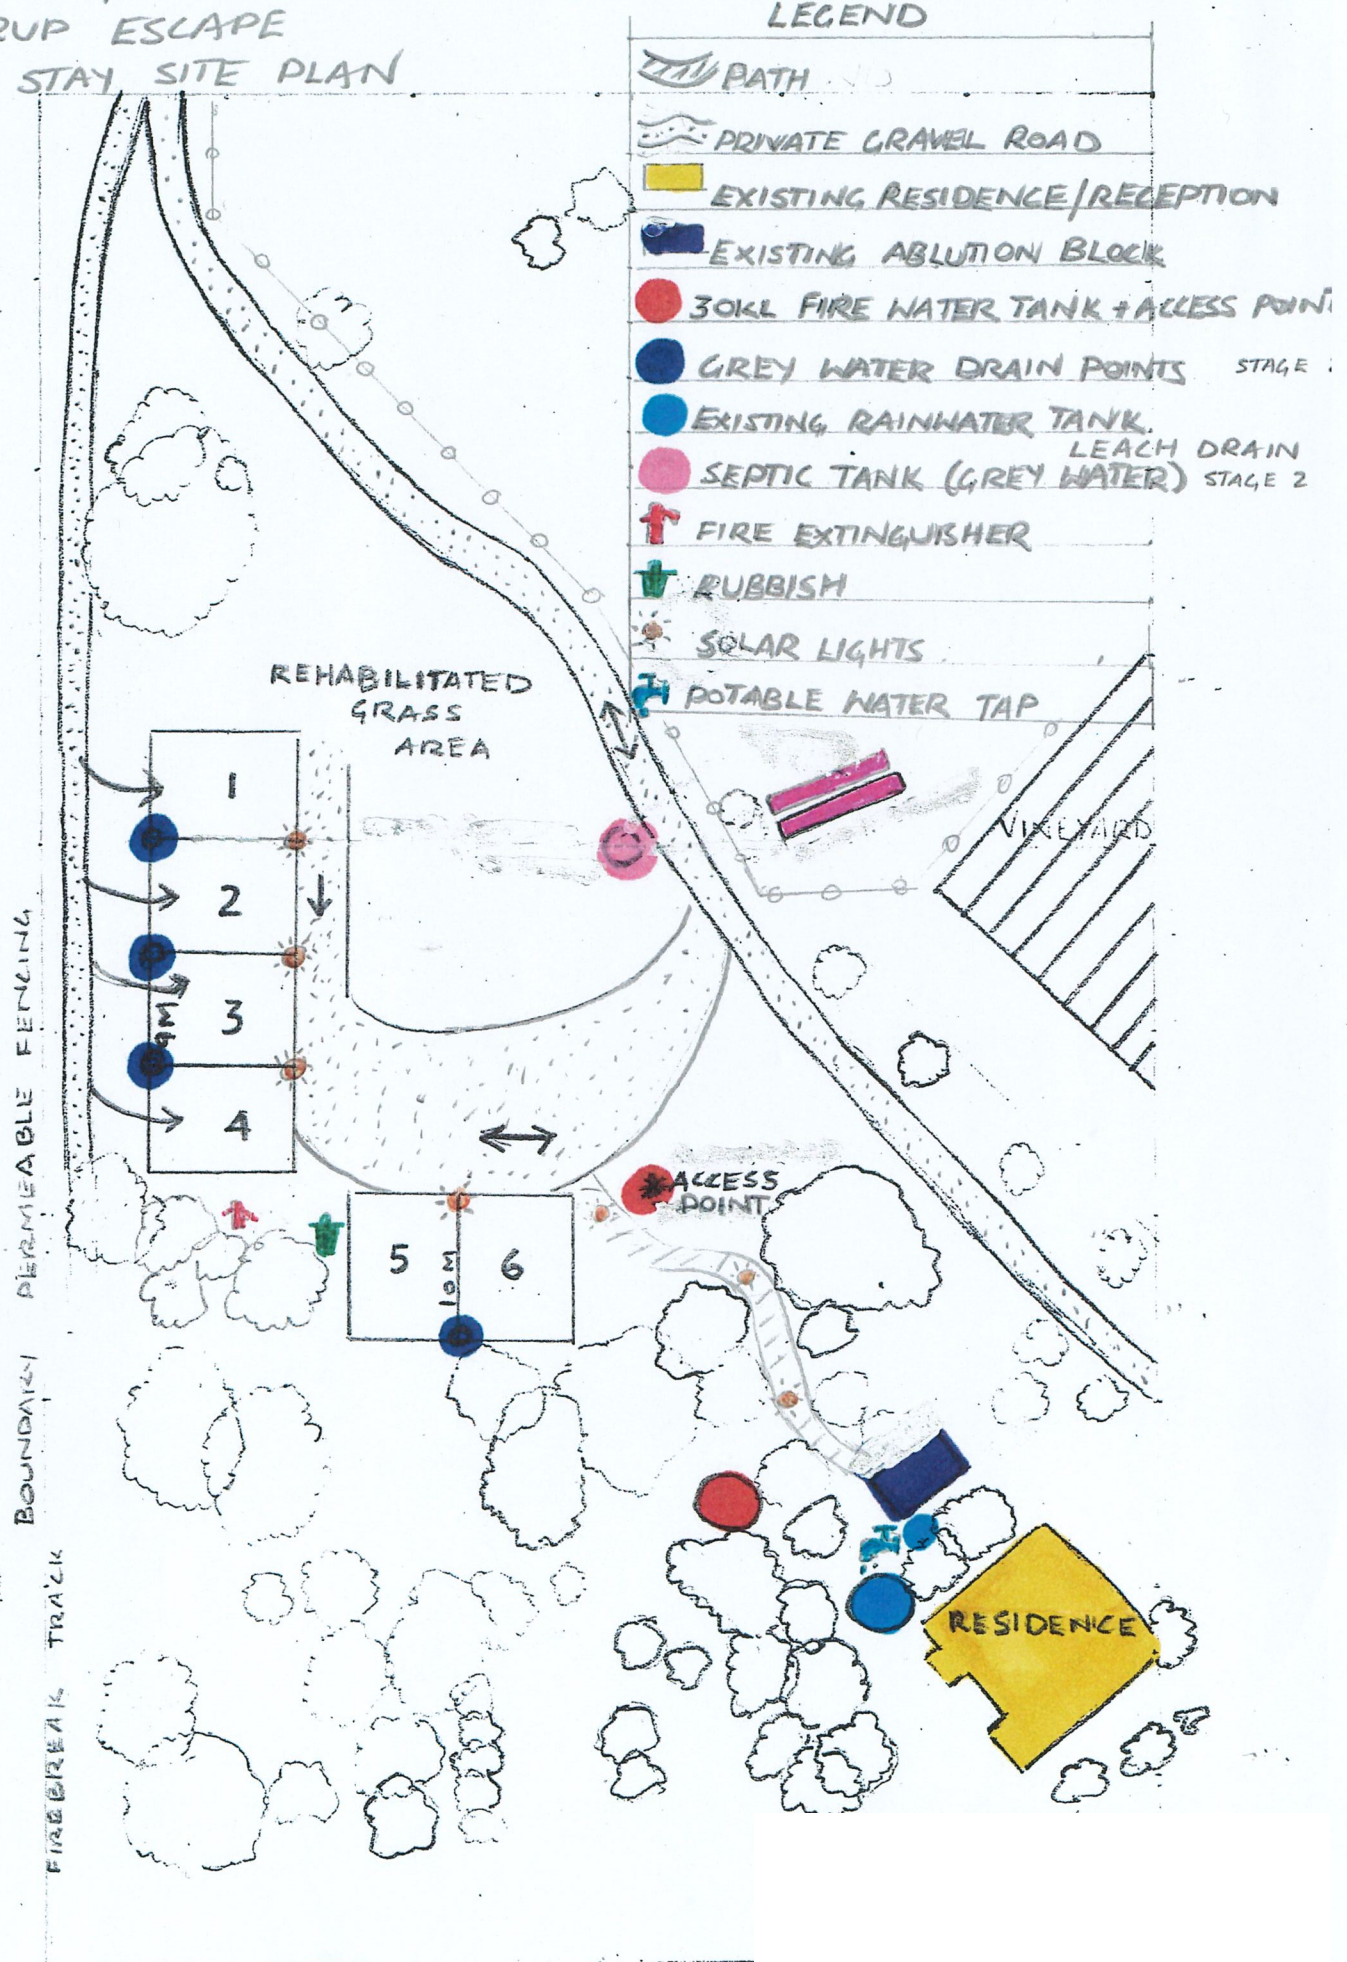

2875 REDGUM PASS RD. KENDENUP
MONDURUP ESCAPE
CARAVAN STAY SITE PLAN

LEGEND	
	PRIVATE GRAVEL ROAD
	EXISTING SHED
	ABLUTION BLOCK
	25KL FIRE WATER TANK
	GREY WATER DRAIN POINTS
	SEPTIC TANK, LEACH DRAIN
	FIRE EXTINGUISHER
	RUBBISH
	SOLAR LIGHTS

