


Council

LOT 161 MUIR STREET, MOUNT BARKER –
OVERSIZE OUTBUILDING

Location Plan
Site Plan
Floor Plan
Elevation 1
Elevation 2

Meeting Date: 28 September 2021

Number of Pages : 6

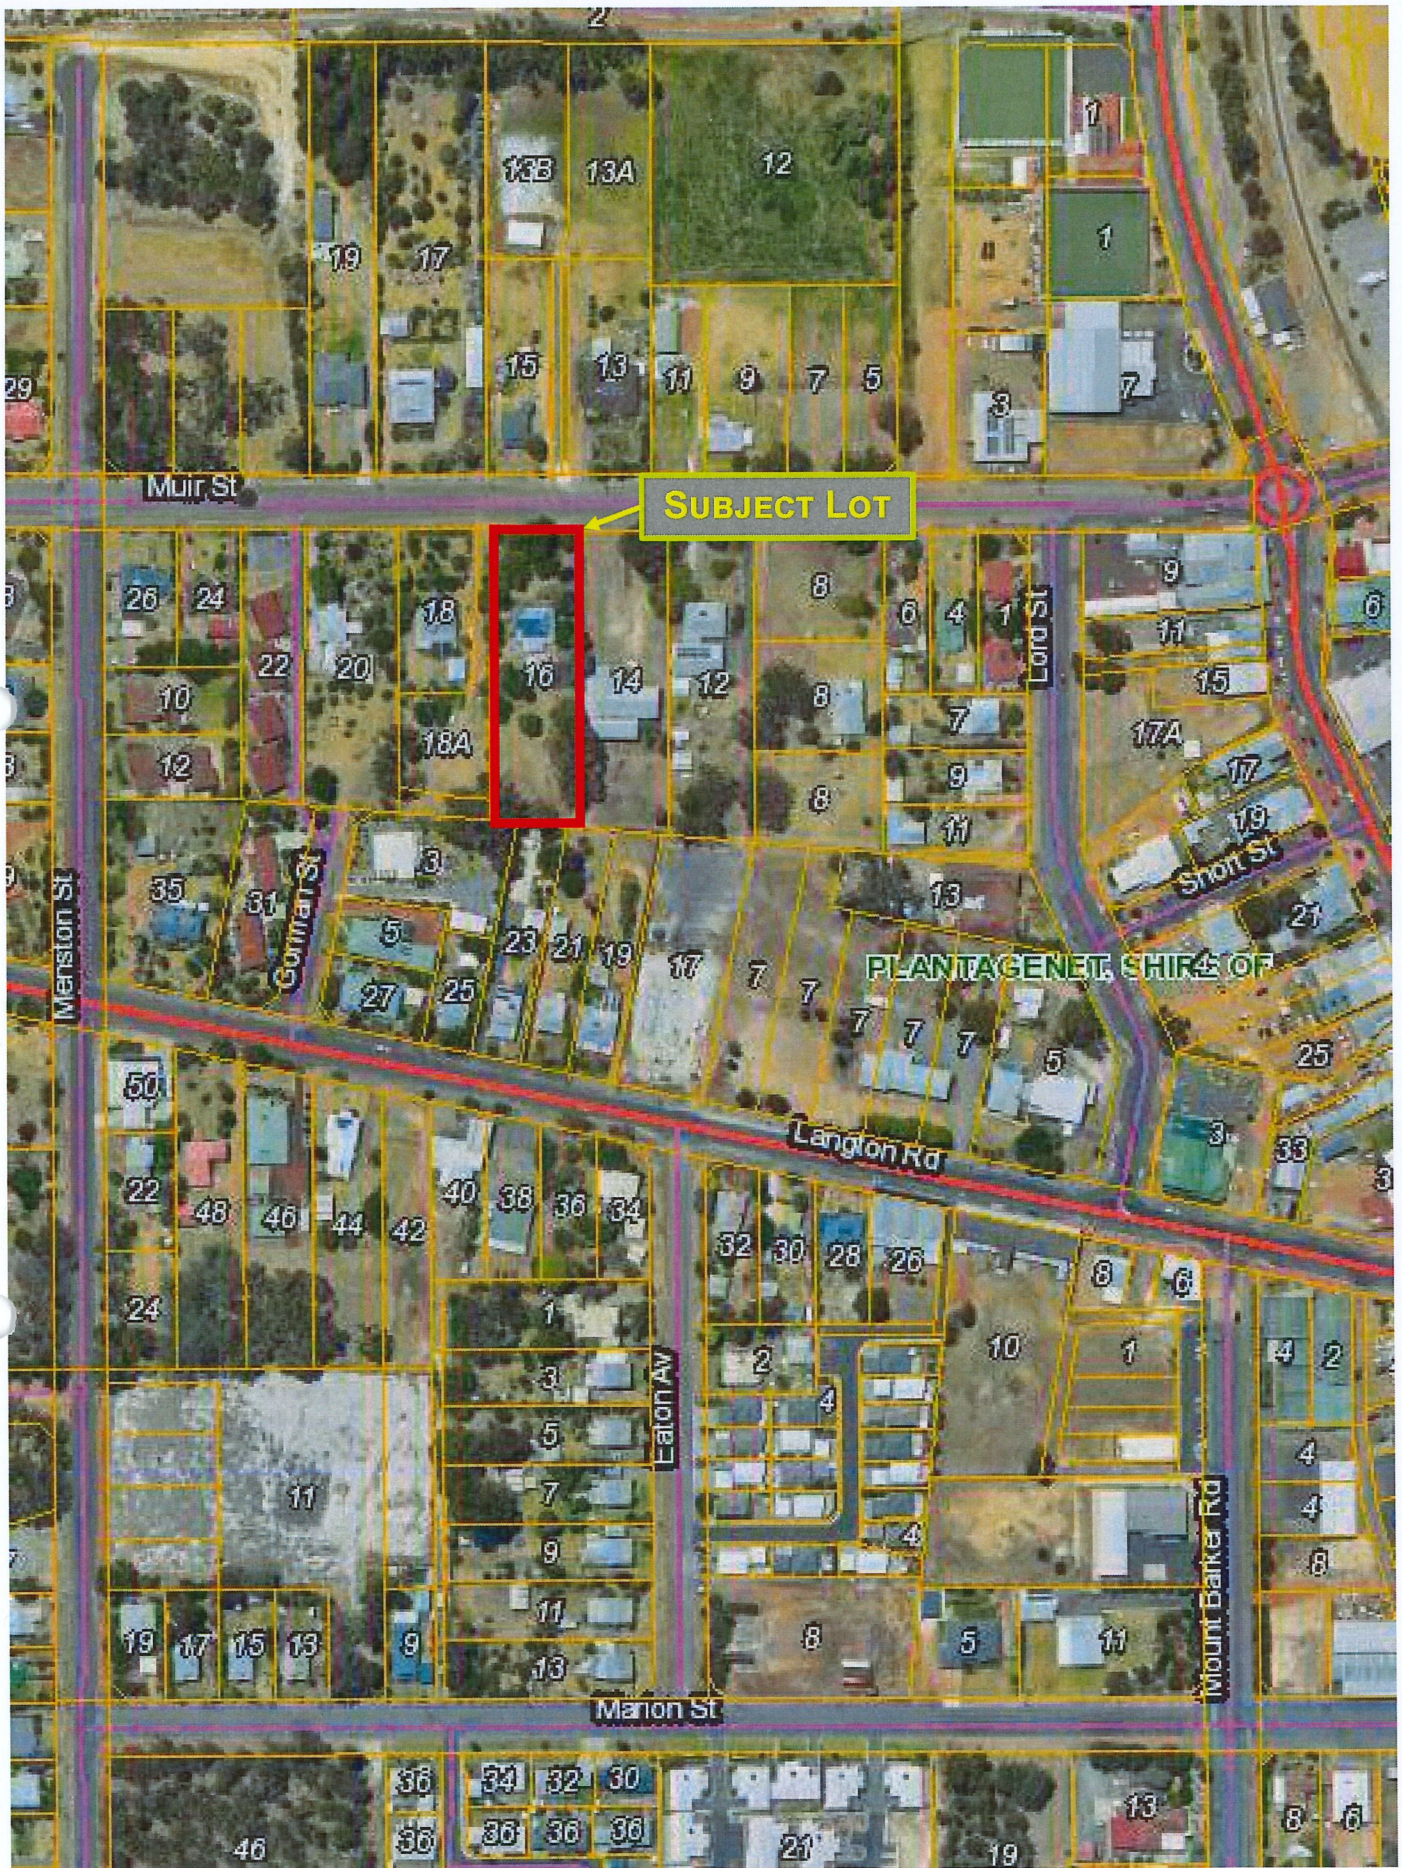

LOCATION PLAN

MUIR STREET

32

RECEIVED


- 2 AUG 2021

SHIRE OF PLANTAGENET
STRATEGIC DEVELOPMENT

LUKE GLASBY.

16 MUIR STREET

MT BARKER.

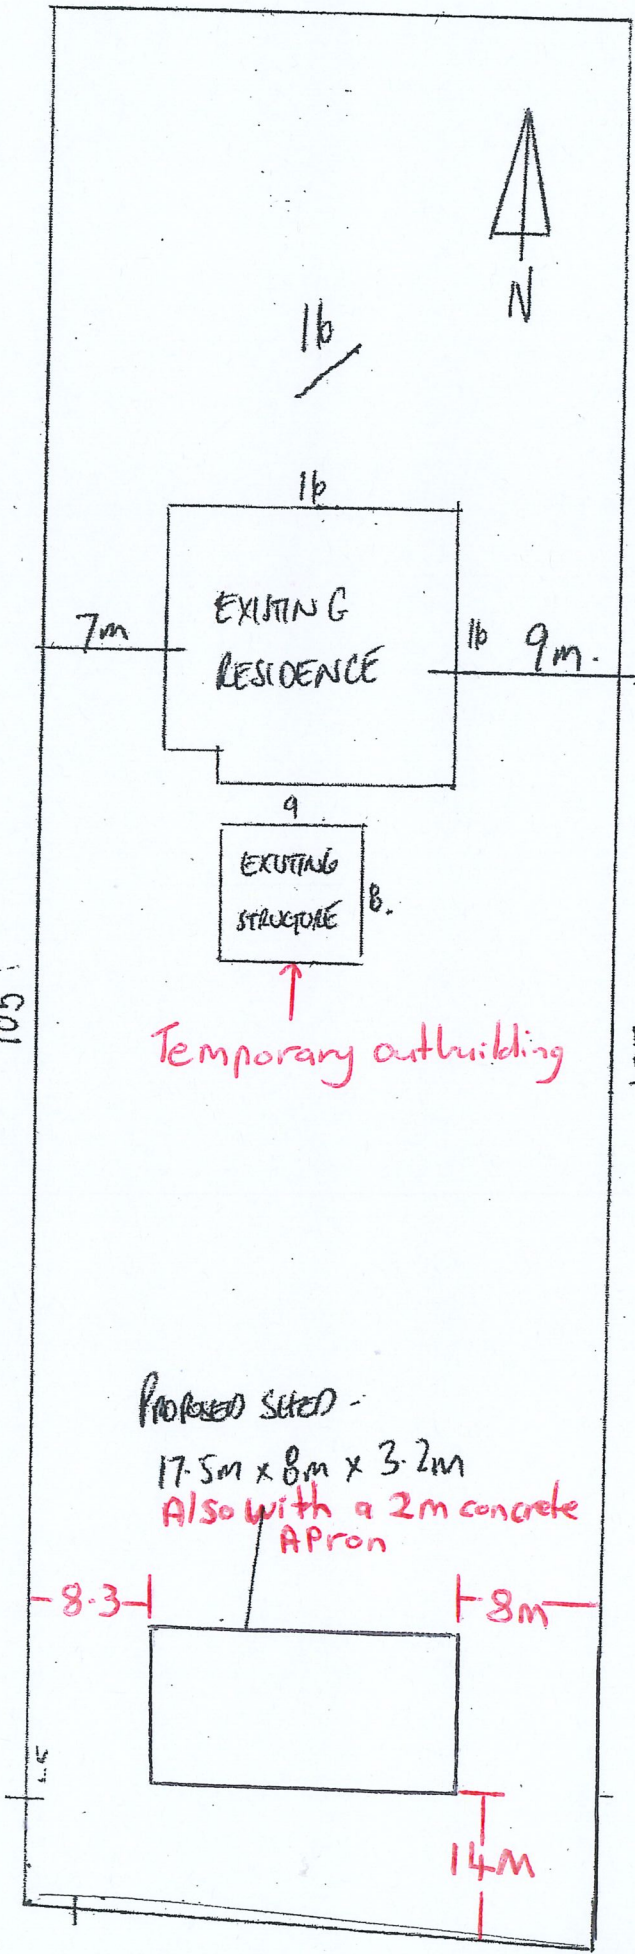


105

107

PROPOSED SHED -

17.5m x 8m x 3.2m
Also with a 2m concrete
Apron

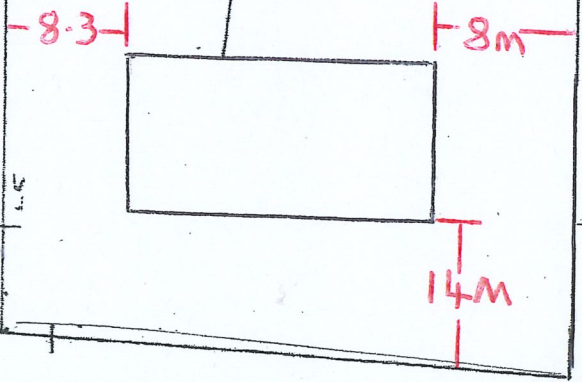

SITE PLAN

Front of Property


L/H Boundary

RECEIVED
- 2 AUG 2021
SHIRE OF PLANTAGENET STRATEGIC DEVELOPMENT

Drawing Title: Floor Plan
Scale: 1:119.348
Date: 09-06-2021
Job Number: SFC-210419134737

Company: Luke Glasby
Client: Luke Glasby
Site Address: 16 Muir Street
MANJIMUP, WA, 6258
Email: lukeglasby1@bigpond.com

Southern Forest Construction
29 Rose St, Manjimup, WA, 6258
james@sfc.com.au

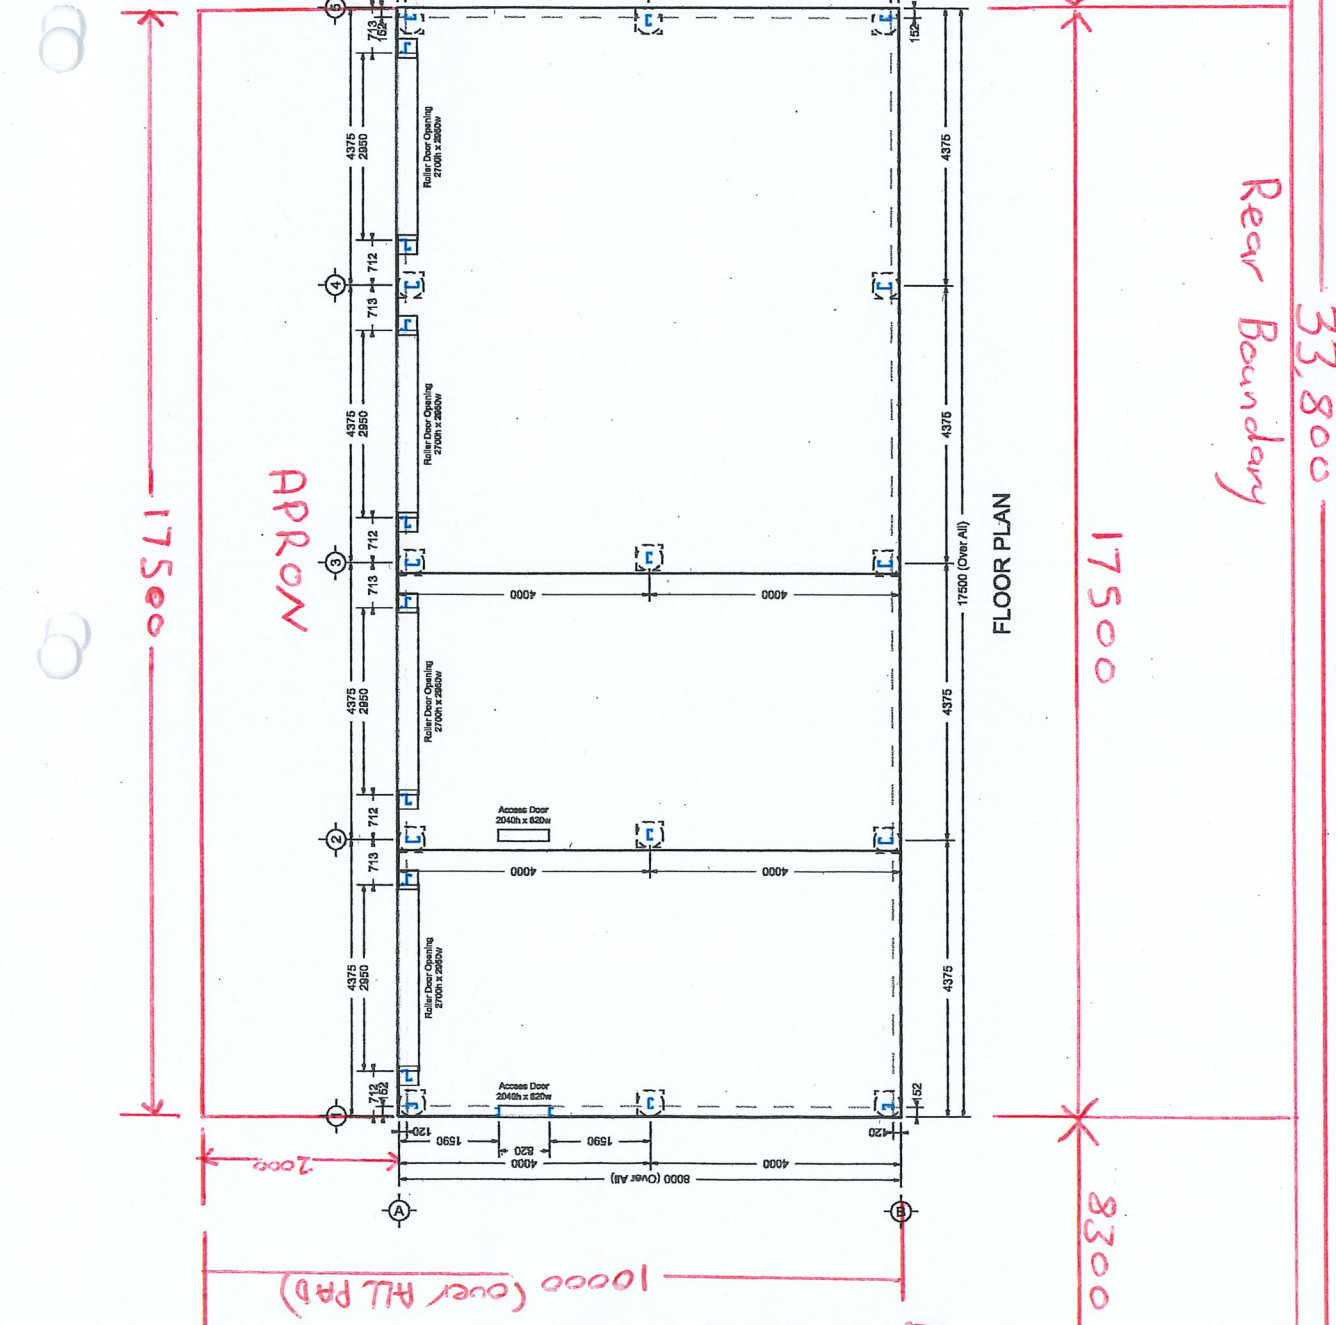

FLOOR PLAN
R/H Boundary

FLOOR PLAN

33,800

17500

8000

14000

8300

17500

APPROX

2000


10000 (over ALL PAD)

Slab Thickness: 100mm
CONCRETE TO BE GRADE 125
REINFORCING TO BE SLAB WITH 30mm MIN TOP COVER
Footing Size: 460mm Wide x 460mm Long x 460mm Deep OR
Bored Pile Size: 450mm ø x 650mm Deep.
Diagonal Measurement: 19242mm (Main Building - Corner of slab to corner of slab)
Diagonal Measurement: 18924mm (Main Building - Corner of column to corner of column)
Base Connection Type: On Slab

RECEIVED

- 2 AUG 2021

SHIRE OF PLANTAGENET
STRATEGIC DEVELOPMENT

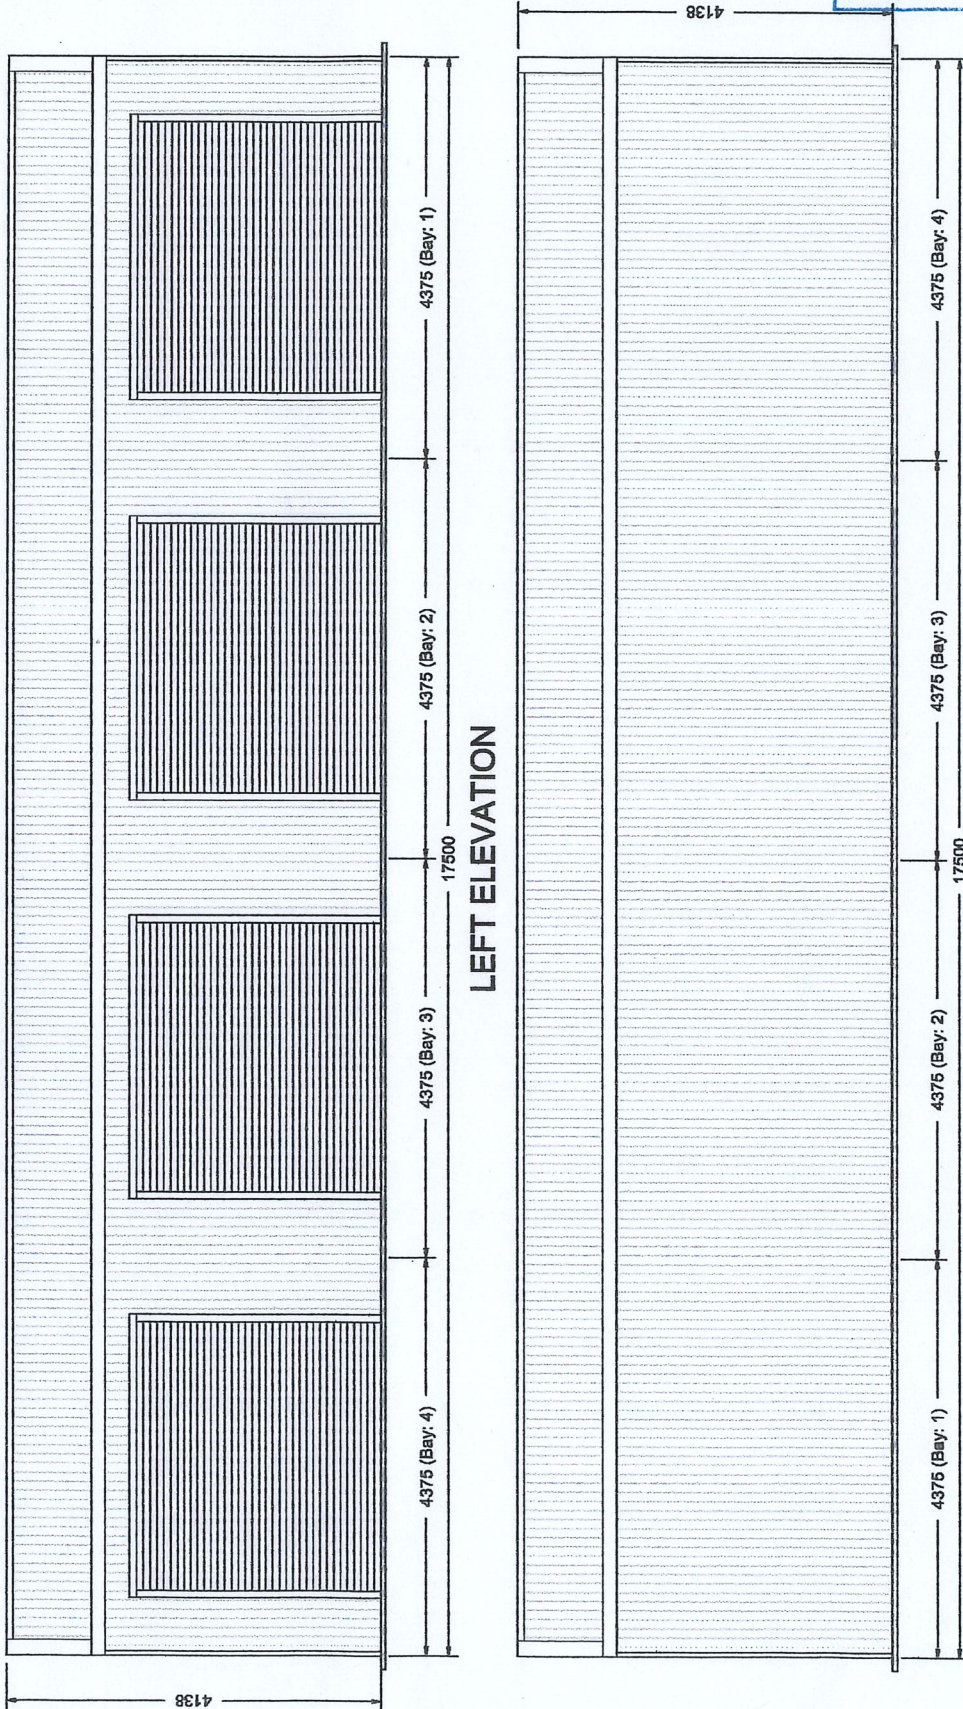

ELEVATION 1

Drawing Title: Side Elevations

Scale: 1:82.383

Date: 19-04-2021

Job Number: SFC-210419134737

Company:

Client: Luke Glasby


Site Address: 16 Muir Street
MANJIMUP, WA, 6258

Email: lukeglasby1@bigpond.com


Southern Forest Construction
29 Rose St, Manjimup, WA, 6258
james@sfn.com.au



ELEVATION 2

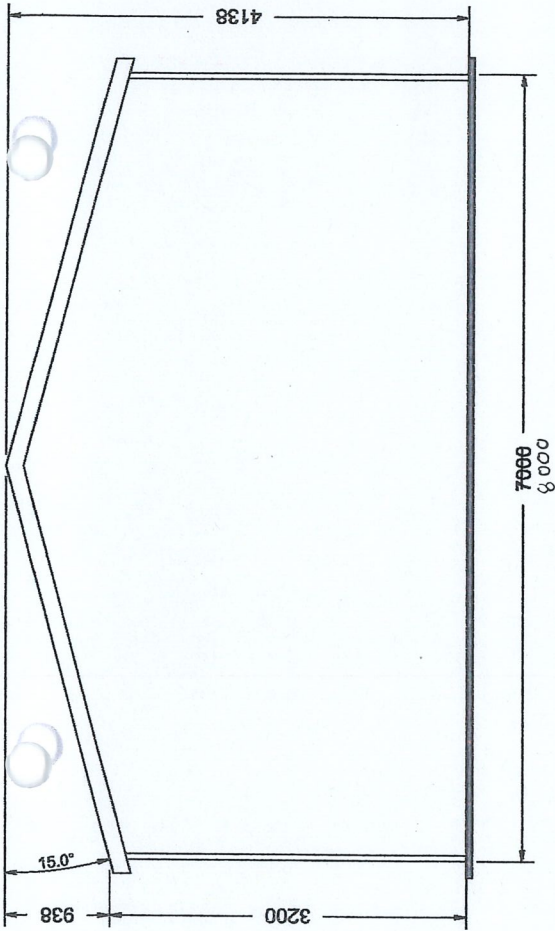

FRONT ELEVATION

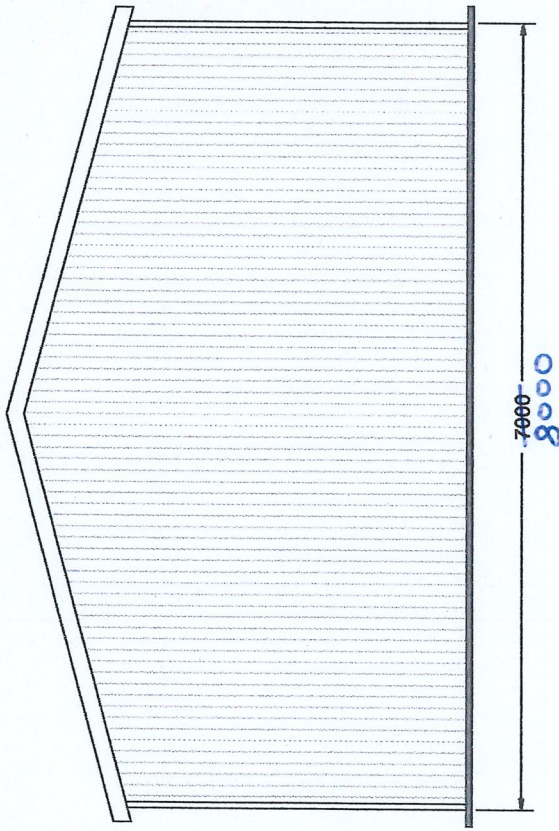

REAR ELEVATION

RECEIVED
- 2 AUG 2021
SHIRE OF PLANTAGENET
STRATEGIC DEVELOPMENT

Southern Forest Construction
29 Rose St, Manjimup, WA, 6258
james@sffi.com.au

Company: Luke Glasby
Client: Luke Glasby
Site Address: 16 Muir Street
MANJIMUP, WA, 6258
Email: lukeglasby1@bigpond.com

Drawing Title: End Elevations
Scale: 1:67.079
Date: 19-04-2021
Job Number: SFC-210419134737

