


Council

Lot 661 Sixth Avenue, Kendenup - Verandah with  
Reduced Side Boundary Setback



Location Plan  
Site Plan  
Elevation

Meeting Date: 26 March 2013

Number of Pages : 4

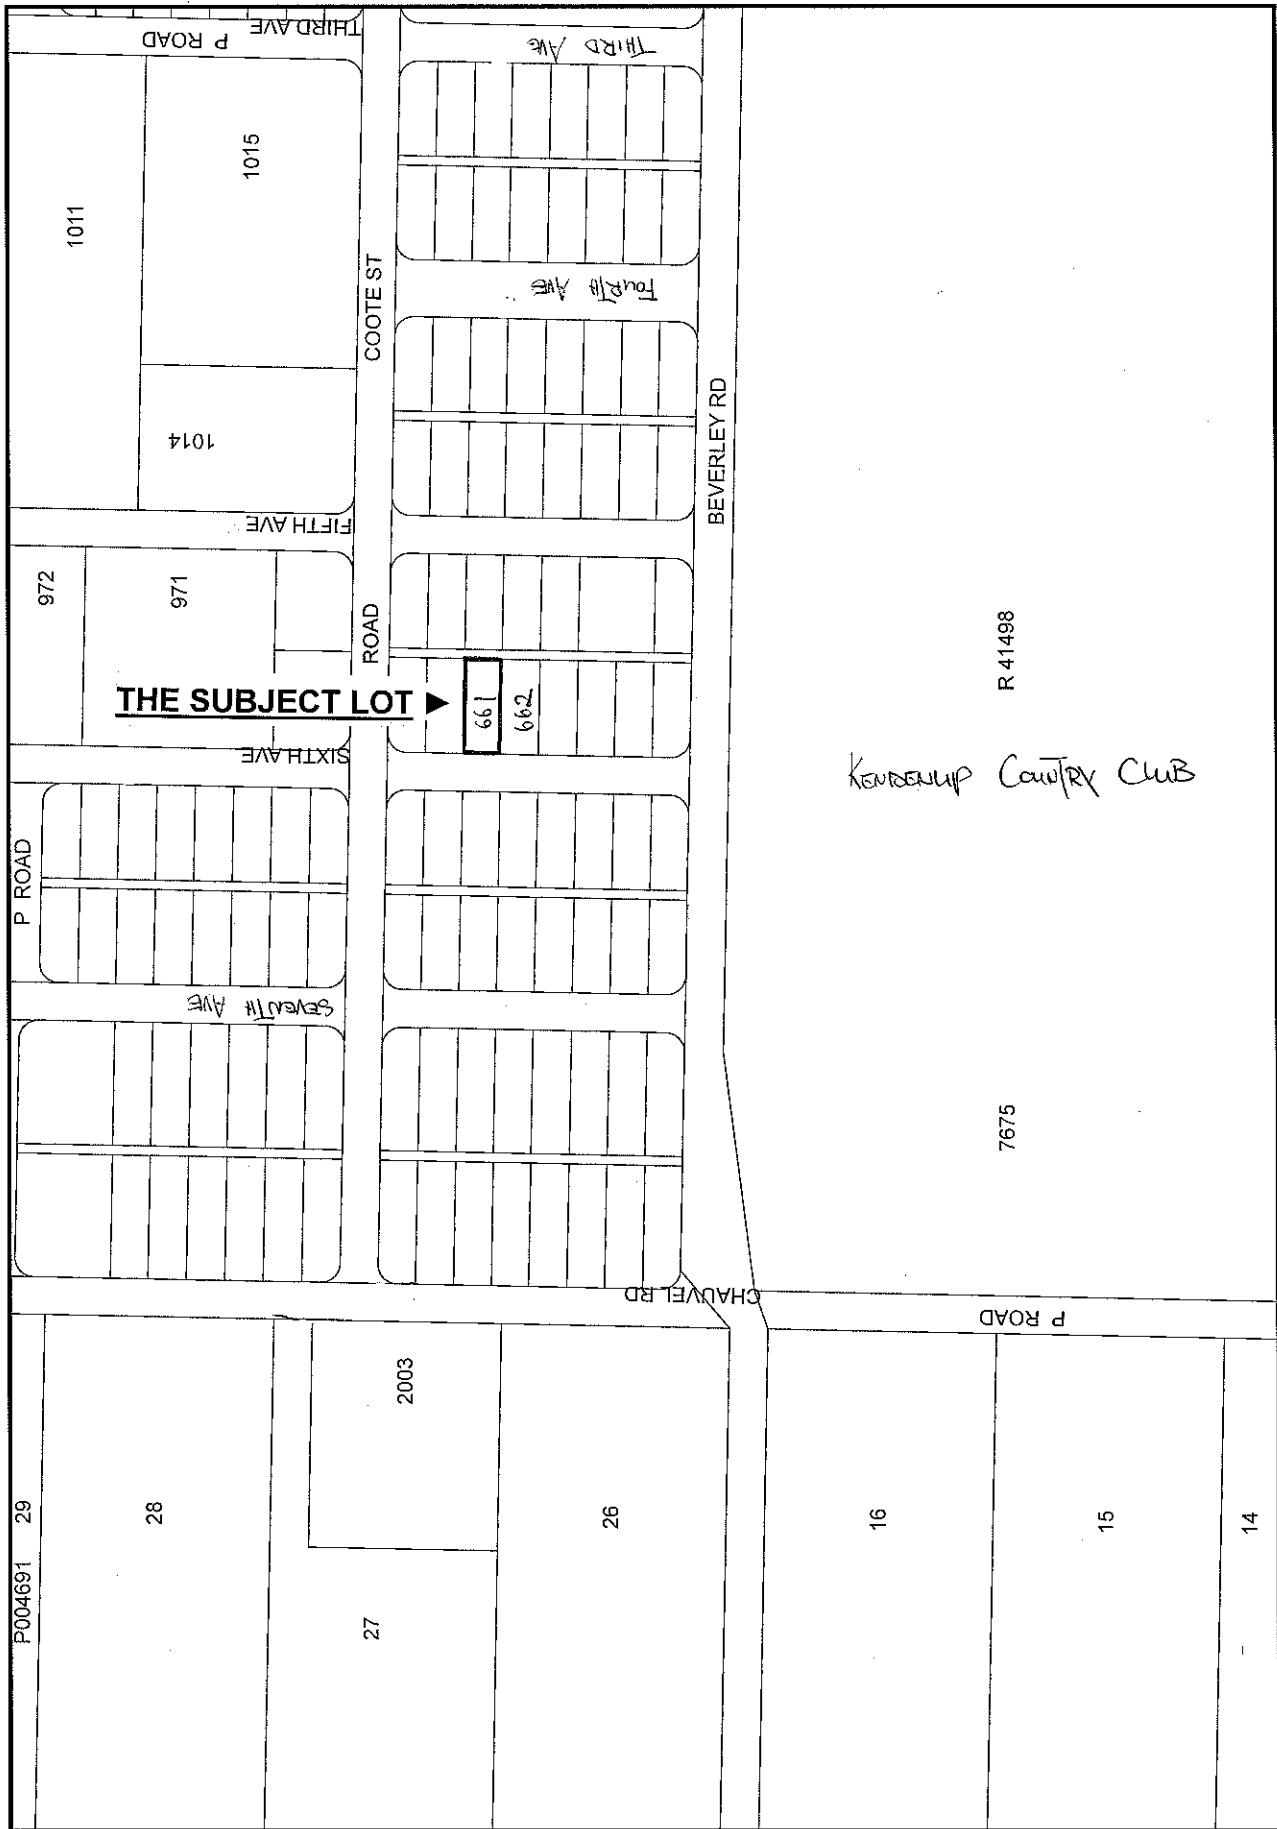

# LOCATION PLAN

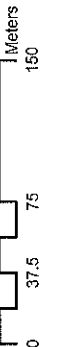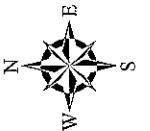



LOT 661 + LOT 662 SANTA ALI  
 KENDUENUT 04/17/04/15 IL  
 JOHN HALL  
 PROPOSED BACK VERANDAH  
 AND ~~REAR~~ ~~WALKWAY~~

RECEIVED  
 11 FEB 2005  
 SHIRE OF  
 PLANTAGENET

BACK HOUSE

LOT 660

50.29 M

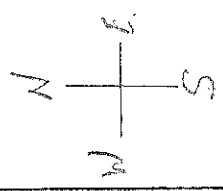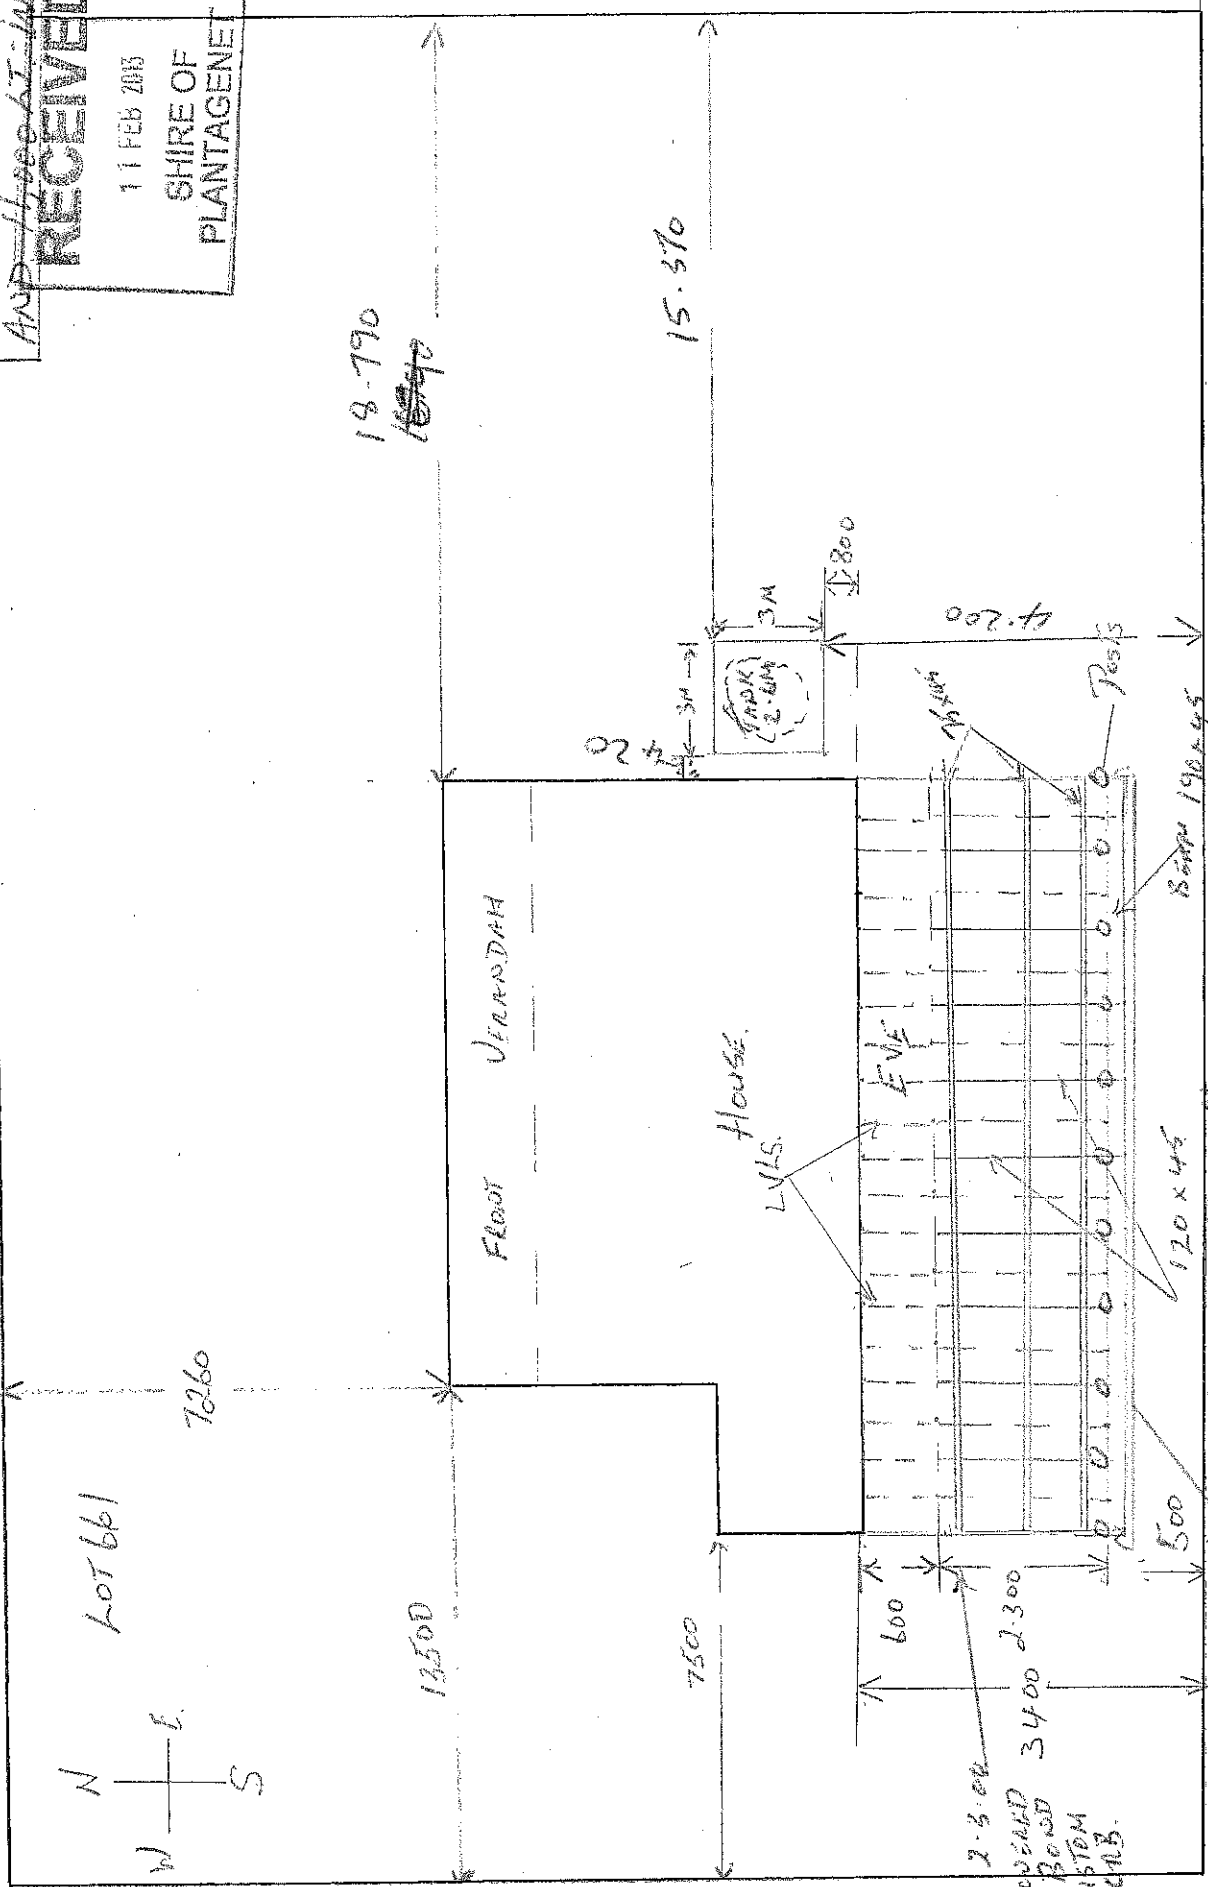

SIXTH AVE  
 20.12 M

SITE PLAN

COVERED  
 BOARD  
 CUSTOM  
 CAB.


CORNER  
 GULLY.

(21 TOTAL) PAGES (11) @ 2.4 M.

LOT 662.

LOT 661 + LOT 662 SIXTH AVE  
 KENDRUP JOHN HALL  
 0412041510 PROPOSED BACK  
 BACK VERANDA + 11,000 LITRE WATER  
 TANK

**RECEIVED**  
 11 FEB 2013  
 SHIRE OF  
 PLANTAGENET

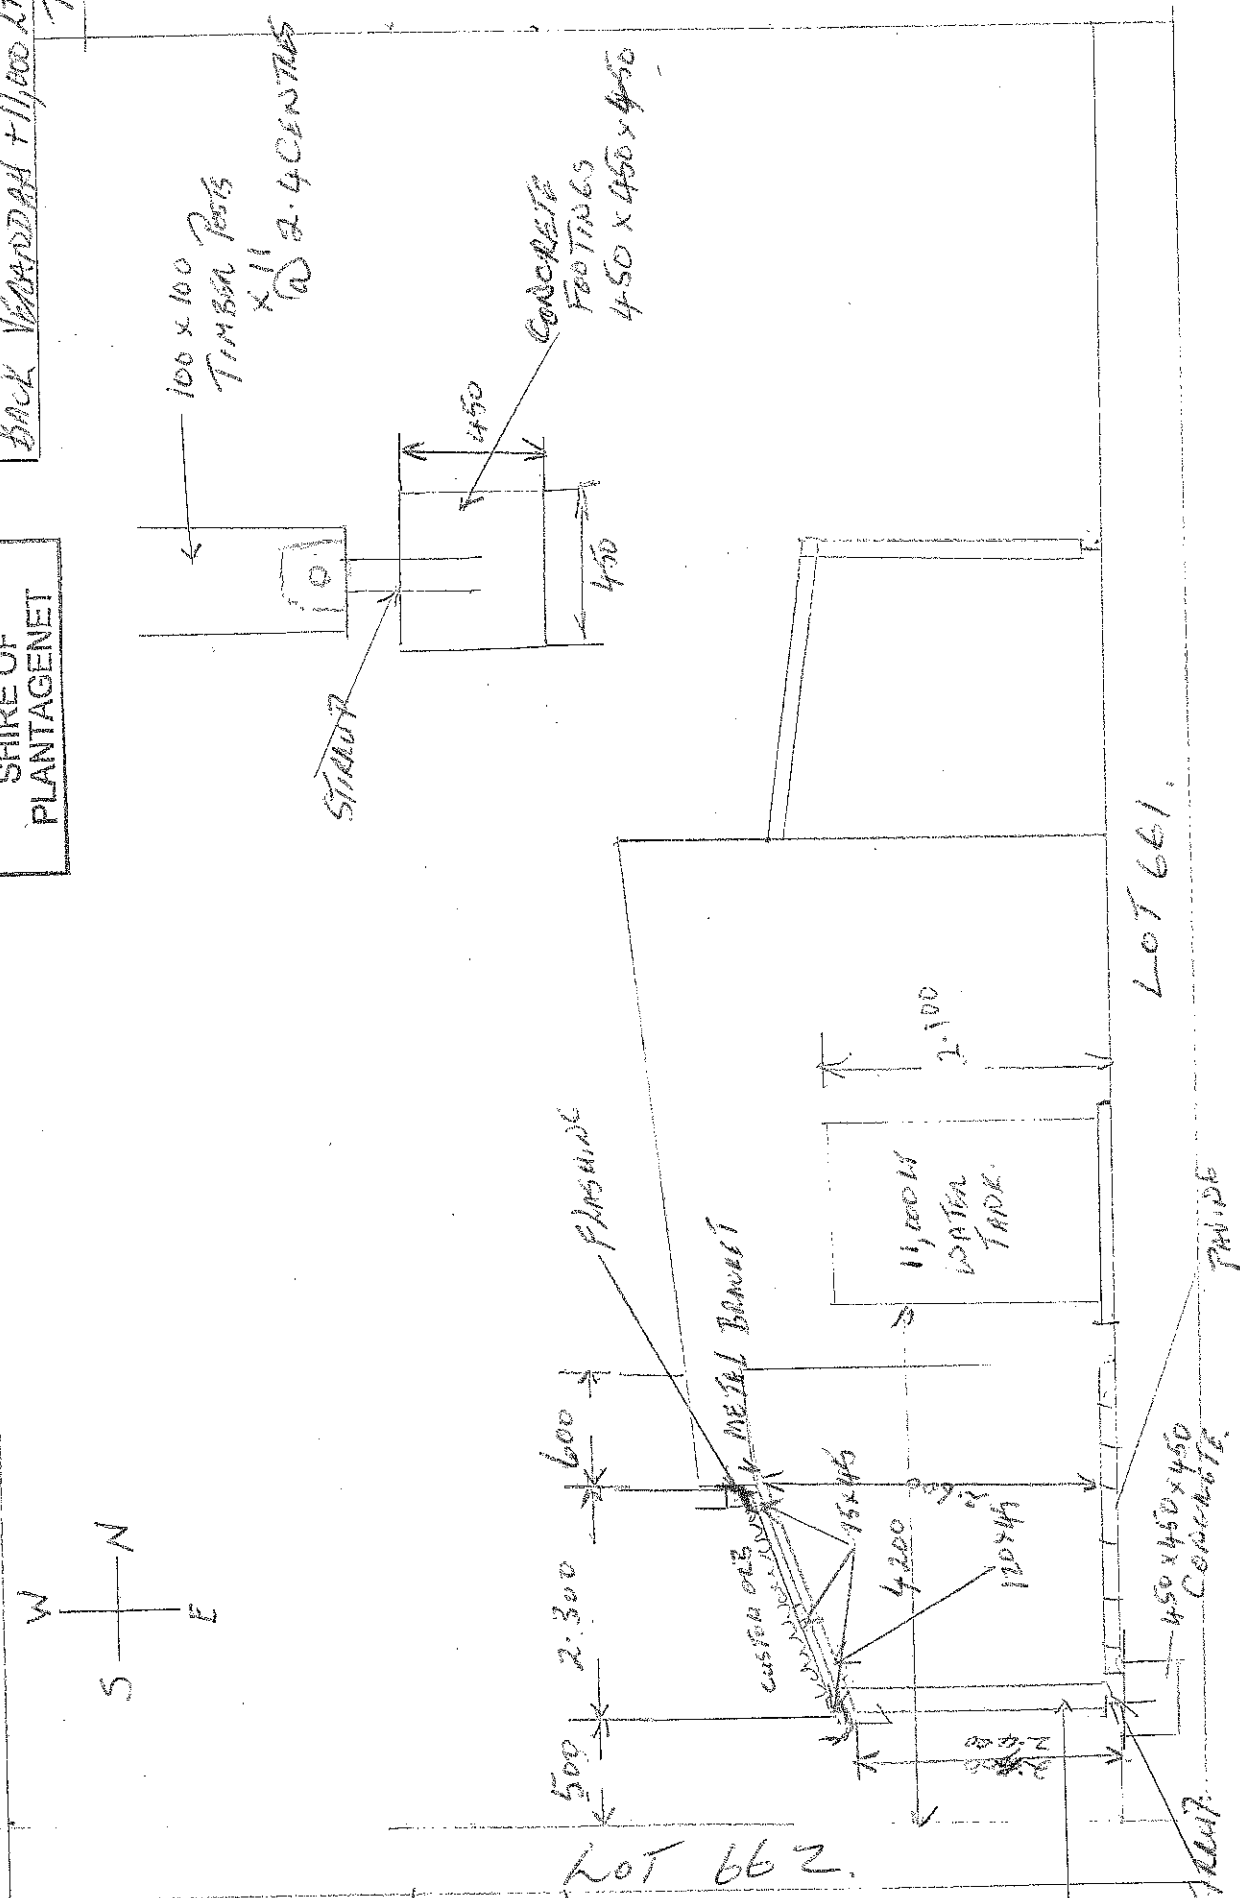

**ELEVATION**

LOT 661.

LOT 662.