


Council

Community Sport and Recreation Facilities Fund
(CSRFF) Grant Application and Prioritisation –
Sounness Park Club Room and Changeroom

Elevation
Floor Plan


Meeting Date: 10 November 2009

Number of Pages : 3

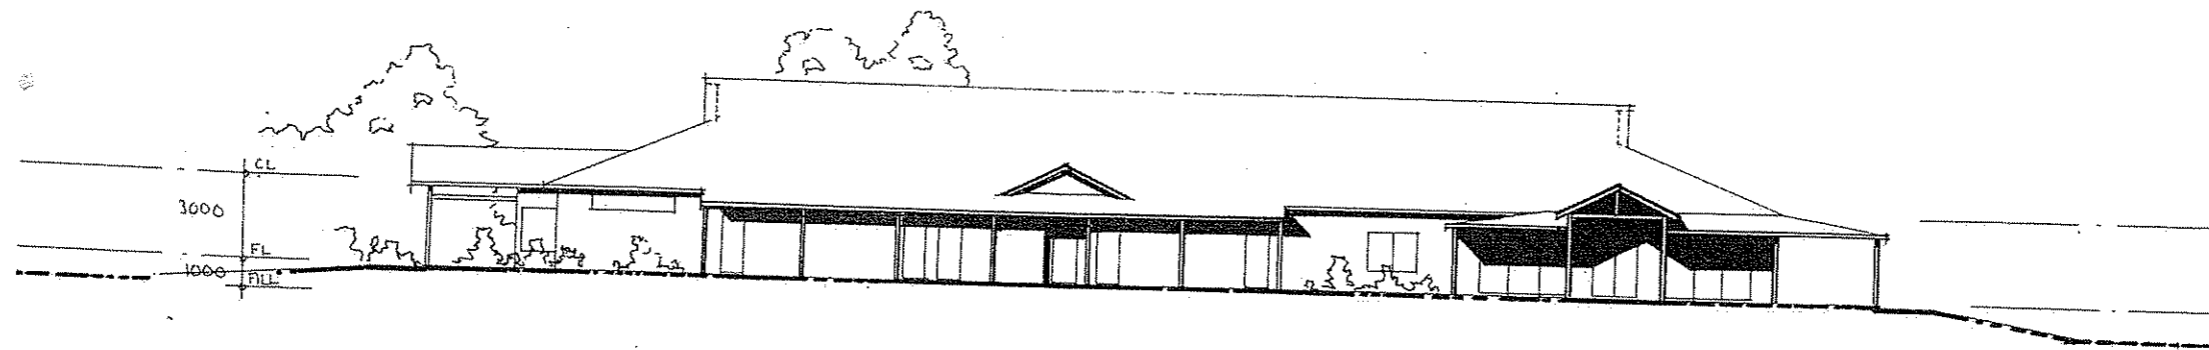

WEST ELEVATION

1: 200 AT A3 SIZE DRWG

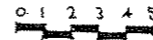


SOUNNESS PARK CLUBHOUSE
MCDONALD AVENUE, MT BARKER


MAXWELL DESIGNS

Building Design ABN: 13 846 760 378
PO BOX 31 DENMARK 6333

Ph/Fax: 9848 3123

Date:
Drwg:

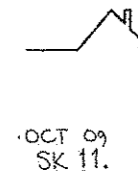

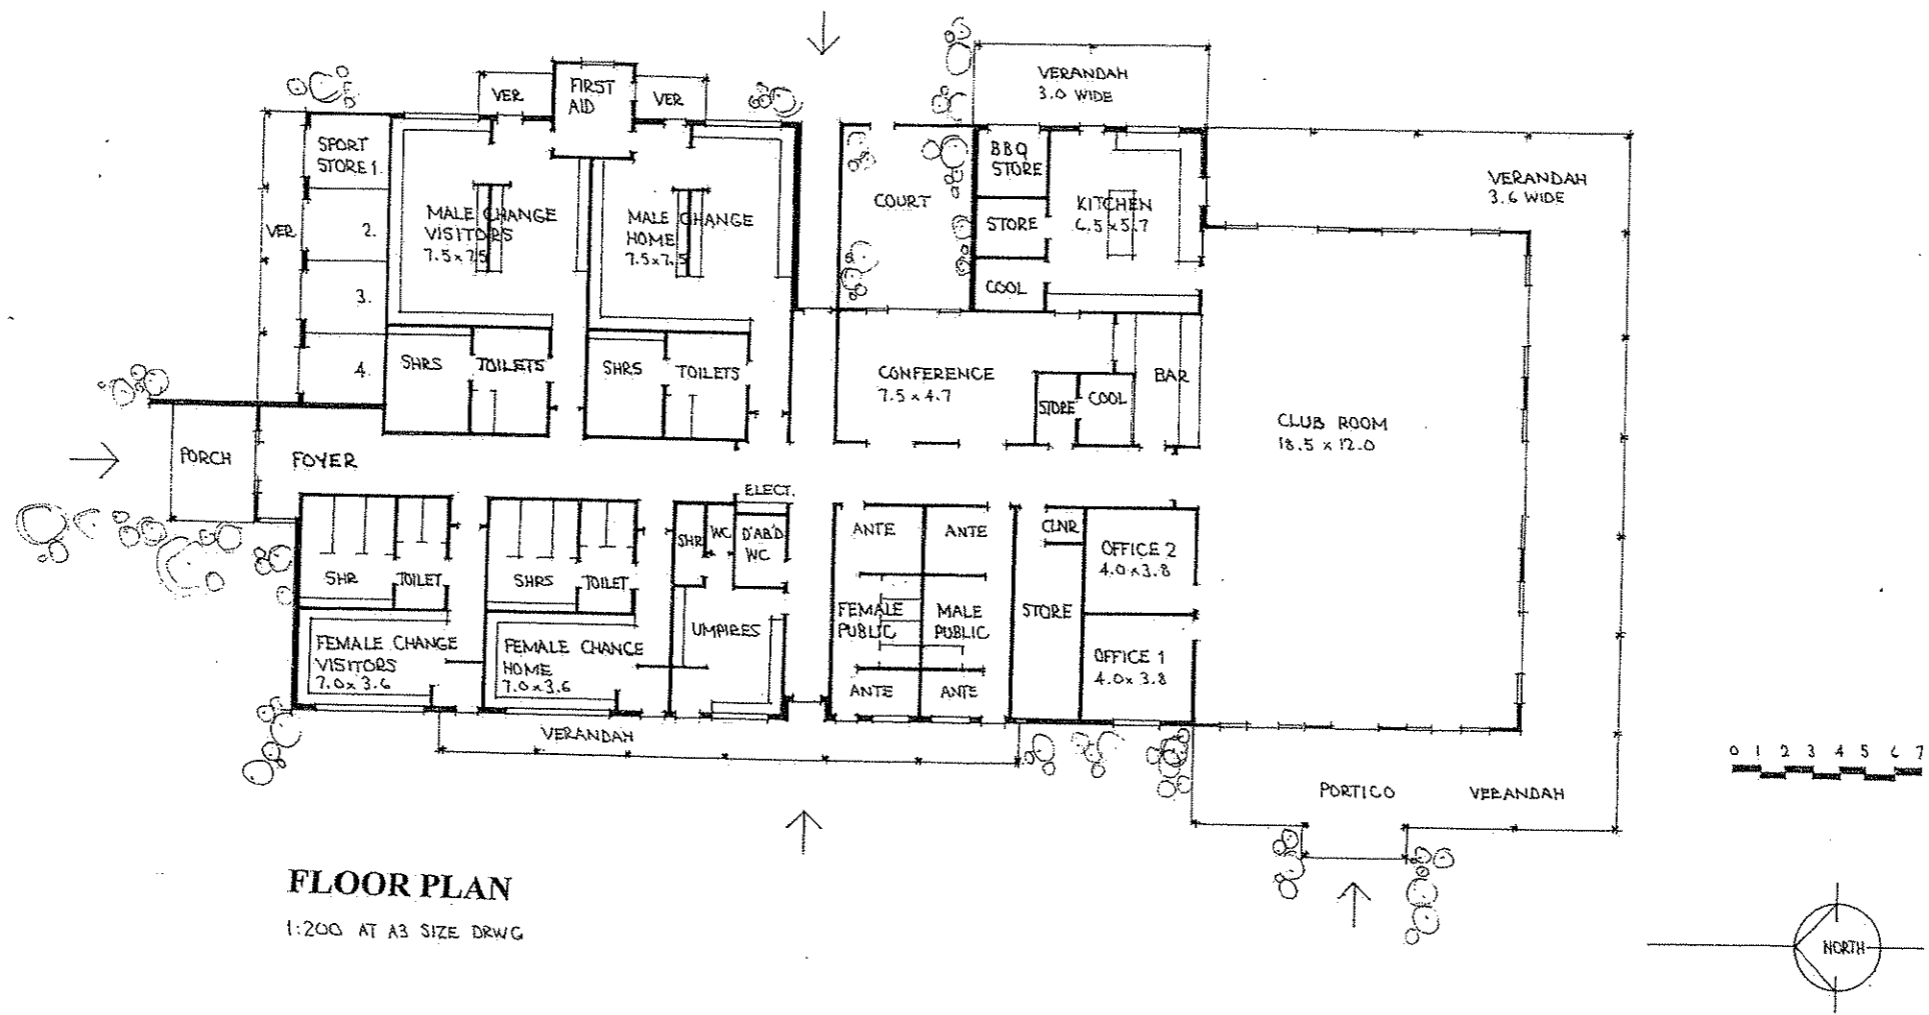

FLOOR PLAN
1:200 AT A3 SIZE DRWG

SOUNNESS PARK CLUBHOUSE
McDONALD AVENUE MT BARKER

MAXWELL DESIGNS

Building Design ABN: 13 846 760 378
PO BOX 31 DENMARK 6333

Date:
Drwg:

OCT 09
SK10

Ph/Fax: 9848 3123

Council

Sounness Park – Charitable Trust

Aerial Photograph

Meeting Date: 10 November 2009

Number of Pages : 2



MTBART 00001
P222823 1

MTBART 00119
P222823 119

D041523 3

ALBANY HWY

P ROAD

NARPLUND RD

P055187 102

MTBARS 00048
P222823 102

P193443 634
R10338
MTBART 00634

LOWOOD RD

MTBARS 00052
P222823 52

MTBARS 00053
P222823 53

COOPER RD

D004762 4
D004762 3

R 1790

MCDONALD AVE

P230409 148

PLANTL 00148

D013131 5

D015401 9

D004662 3