


Council

LOTS 50 AND 51 MUIR HIGHWAY, FOREST HILL -
AFFIX COMMON SEAL


Location Plan
Deposited Plan 414063

Meeting Date: 27 July 2021

Number of Pages: 3

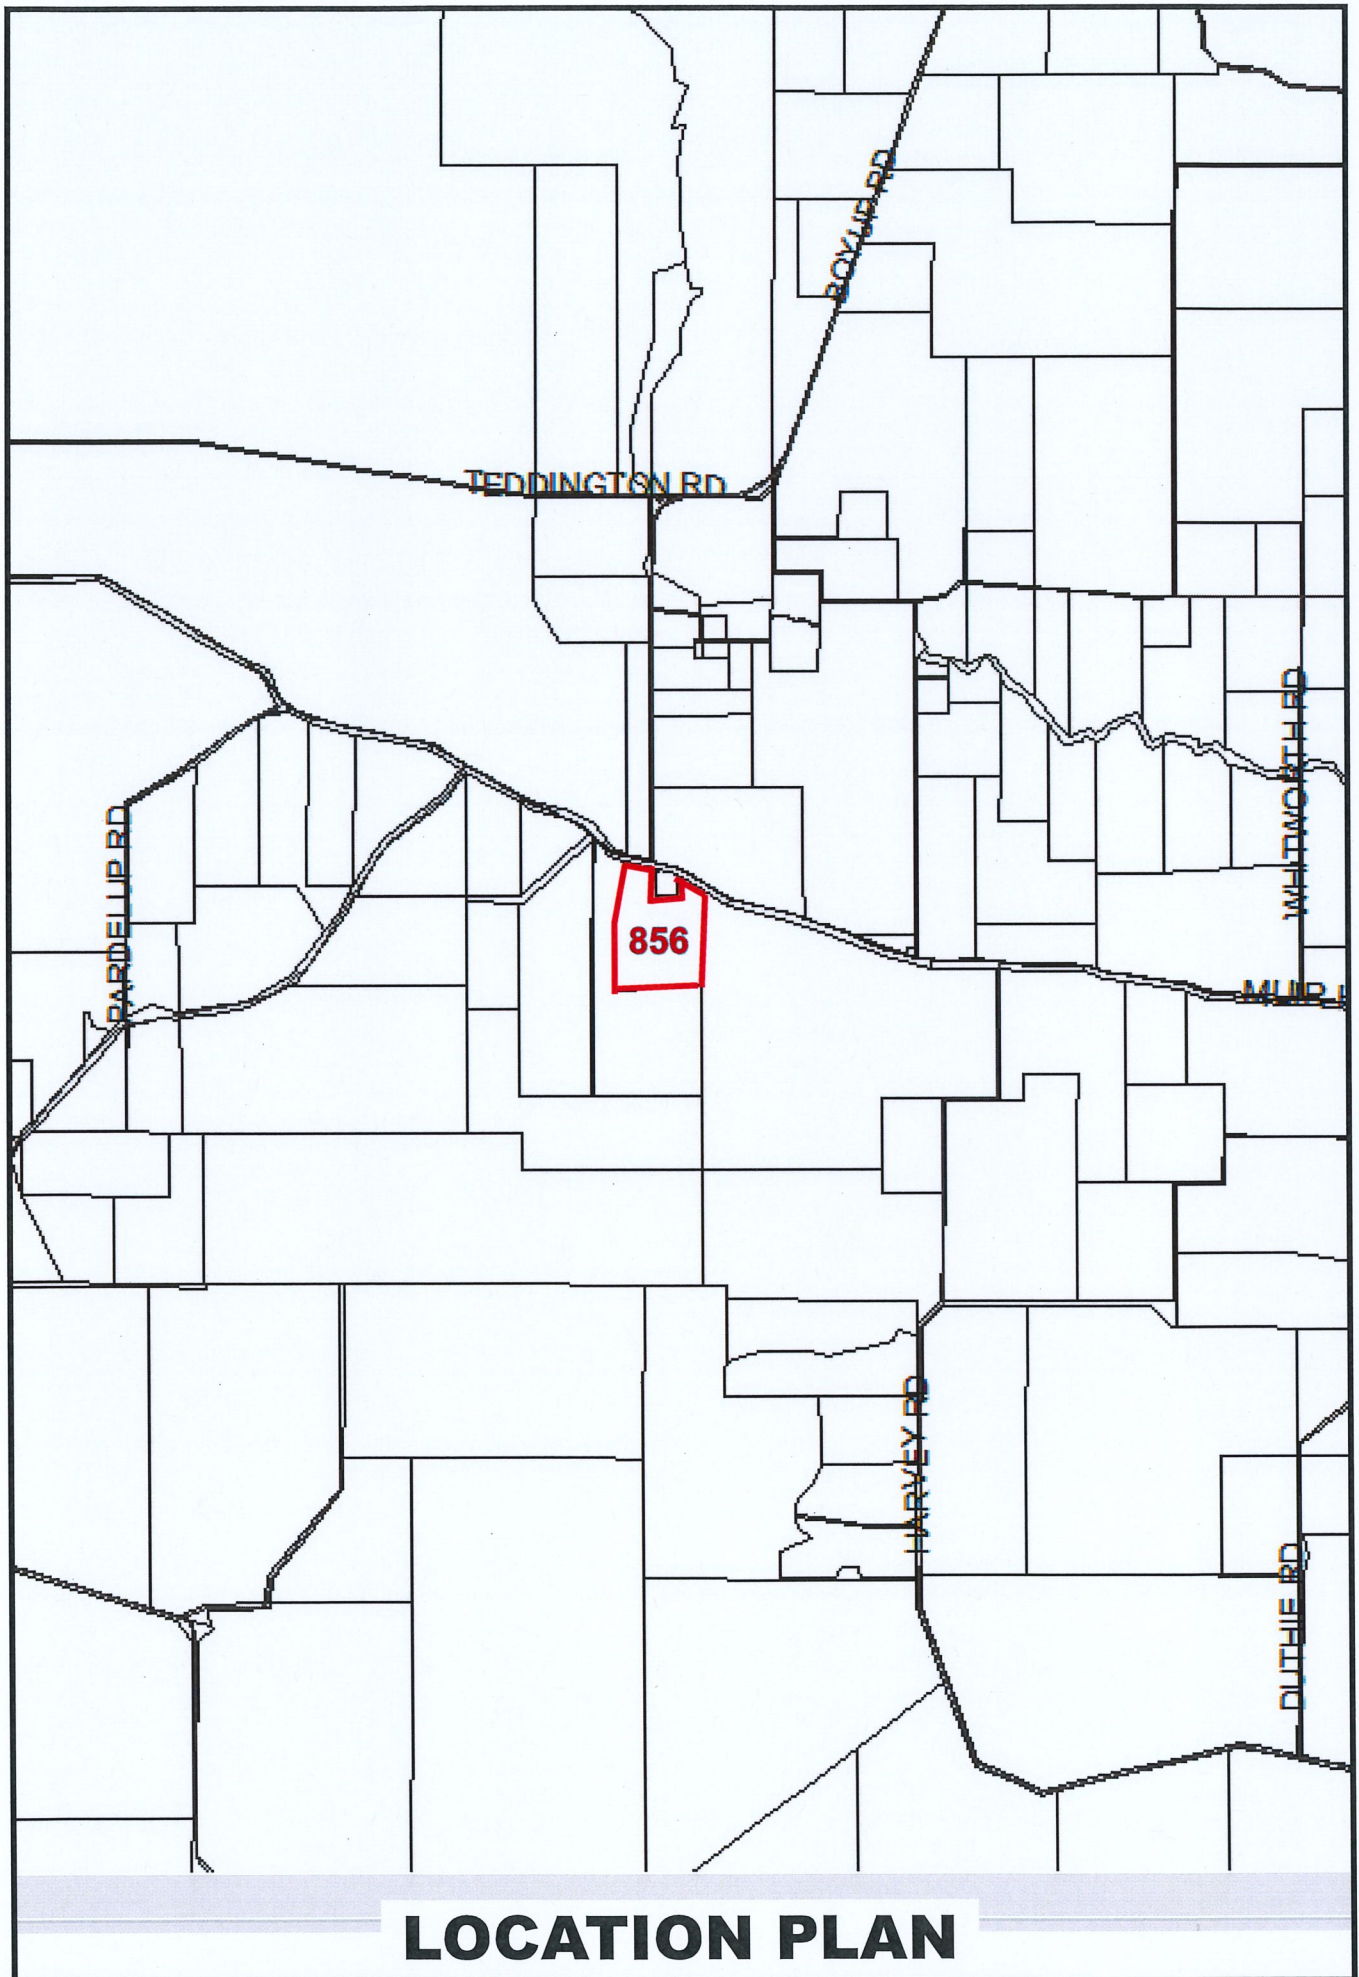

VER.	AMENDMENT	AUTHORISED BY	DATE	LIMITED IN DEPTH TO 60.96 METRES				INTERESTS AND NOTIFICATIONS				TYPE		FREEHOLD	S.S.A. NO.	
2	ADD 70A NOTIFICATION	M. NORMAN	5/5/2021					SUBJECT	PURPOSE	STATUTORY REFERENCE	ORIGIN	LAND BURDENED	BENEFIT TO	PURPOSE	SUBDIVISION	
								① 70A & ② 70B	RIGHT OF CARRIAGE WAY	SEC 18C OF THE P & D ACT	THIS PLAN	LOTS 50 & 51	MAIN ROADS WA LOT 51			
								③	NOTIFICATION	SEC 70A OF THE TLA	DOC.	LOTS 50 & 51			PLAN OF	
									NOTIFICATION	SEC 70A OF THE TLA	DOC.	LOTS 50 & 51				
									NOTIFICATION	SEC 18C OF THE P & D ACT	DOC.	LOTS 50 & 51				
												FORMER TENURE	LOT 855 ON DP 81267 C/T 1167/327			
												LOCAL AUTHORITY	SHIRE OF PLANTAGENET			
												LOCALITY	FOREST HILL			
												D.O.L. FILE				
												FIELD RECORD	147653			
												SURVEYOR'S CERTIFICATE - REG 54				
												I. M. NORMAN hereby certify that this plan is accurate and is a correct representation of the -				
												(a) "survey, and/or				
												(b) calculations from measurements recorded in the field records,				
												(c) (delete if inapplicable) I declare for the purposes of this plan and that it complies with the relevant written law(s) in relation to which it is lodged.				
												LICENSED SURVEYOR	DATE			
												DATE	FEE PAID	ASSESS No.		
												I.S.C.	EXAMINED			
												WESTERN AUSTRALIAN PLANNING COMMISSION FILE 155874				
												Delegated under S.16 P&D Act 2005			DATE	
												SUBJECT TO			IN ORDER FOR DEALINGS	
												FOR INSPECTOR OF PLANS AND SURVEYS			DATE	
												APPROVED				
												INSPECTOR OF PLANS AND SURVEYS (S. 18 Licensed Surveyors Act 1959)			DATE	
																
												DEPOSITED PLAN				
												414063				
												SHEET 1 OF 1 SHEETS				
												VERSION 2				

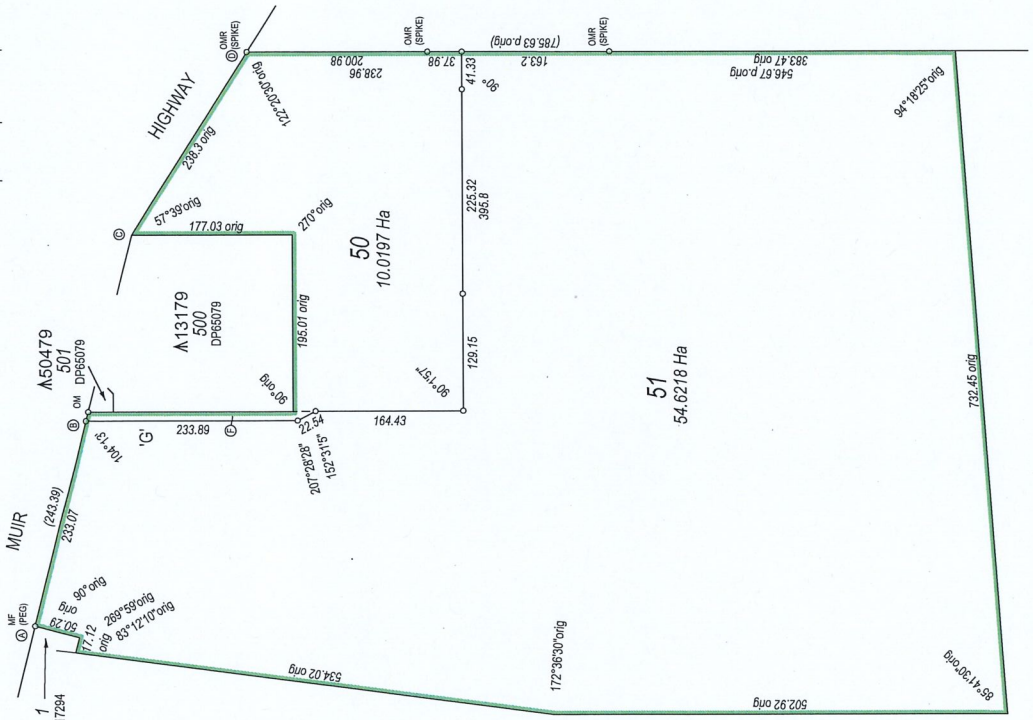

50 10.0197 Ha

51 54.6218 Ha

Muir Highway

2154 DP208917

857 DP81267



ENLARGEMENT AT 'G'

Not to Scale



0 100 200 300 400

SCALE 1:4000 (A2)

JOHN KINNEAR & ASSOCIATES
Consulting Surveyors
45 COLLEGE STREET
ALBANY, WA 6331
PHONE (08) 9342 2533 FAX (08) 9342 1579
JANET. FOTOUPOU@JKA.COM.AU

DWG REF: F011