

# RESERVE 17849 – TRANSFER OF CROWN LAND

Aerial View  
Location Map

Meeting Date: 23 November 2021

Number of Pages : 3



NARRIKUP OVAL AERIAL VIEW – RESERVE 17849 AND UNALLOCATED CROWN LAND

HELD BY LANDGATE  
IN DIGITAL FORM ONLY

TYPE CROWN  
PURPOSE SUBDIVISION  
PLAN OF

**LOTS 51 & 310**

DISTRICT PLANTAGENET  
TOWNSITE NARRIKUP  
TRIM FILE 05630-2013  
LOCAL AUTHORITY SHIRE OF PLANTAGENET  
LOCALITY NARRIKUP

FORMER TENURE  
NARRIKUP LOT 51

REFERENCE  
LOT 51 - M17849  
LOT 310 - UCL

INDEX  
SEE SMARTPLAN

SCALE @A3:  
ALL DISTANCES  
ARE IN METRES

1:2500

**SUBJECT TO SURVEY**  
**NOT FOR ALIENATION PURPOSES**

LOGGED DATE: 27.8.2014  
TYPE OF VALIDATION FULL AUDIT - P.W.K.  
FEE PAID N/A  
LEGAL COMPONENT N/A  
ASSESS No. N/A

SURVEY FIRM LANDGATE - Z. K.  
DATE 26.8.2014

27/08/2014  
Legal Consultant  
Boundary Definition


IN ORDER FOR DEALINGS

FOR AUTHORISED LAND OFFICER DATE: 28/8/2014  
APPROVED  
AUTHORISED LAND OFFICER DATE: 28/8/2014

LANDGATE  
WESTERN AUSTRALIAN LAND INFORMATION AUTHORITY

DEPOSITED PLAN  
**403089**

SHEET 1 OF 1 VERSION 1

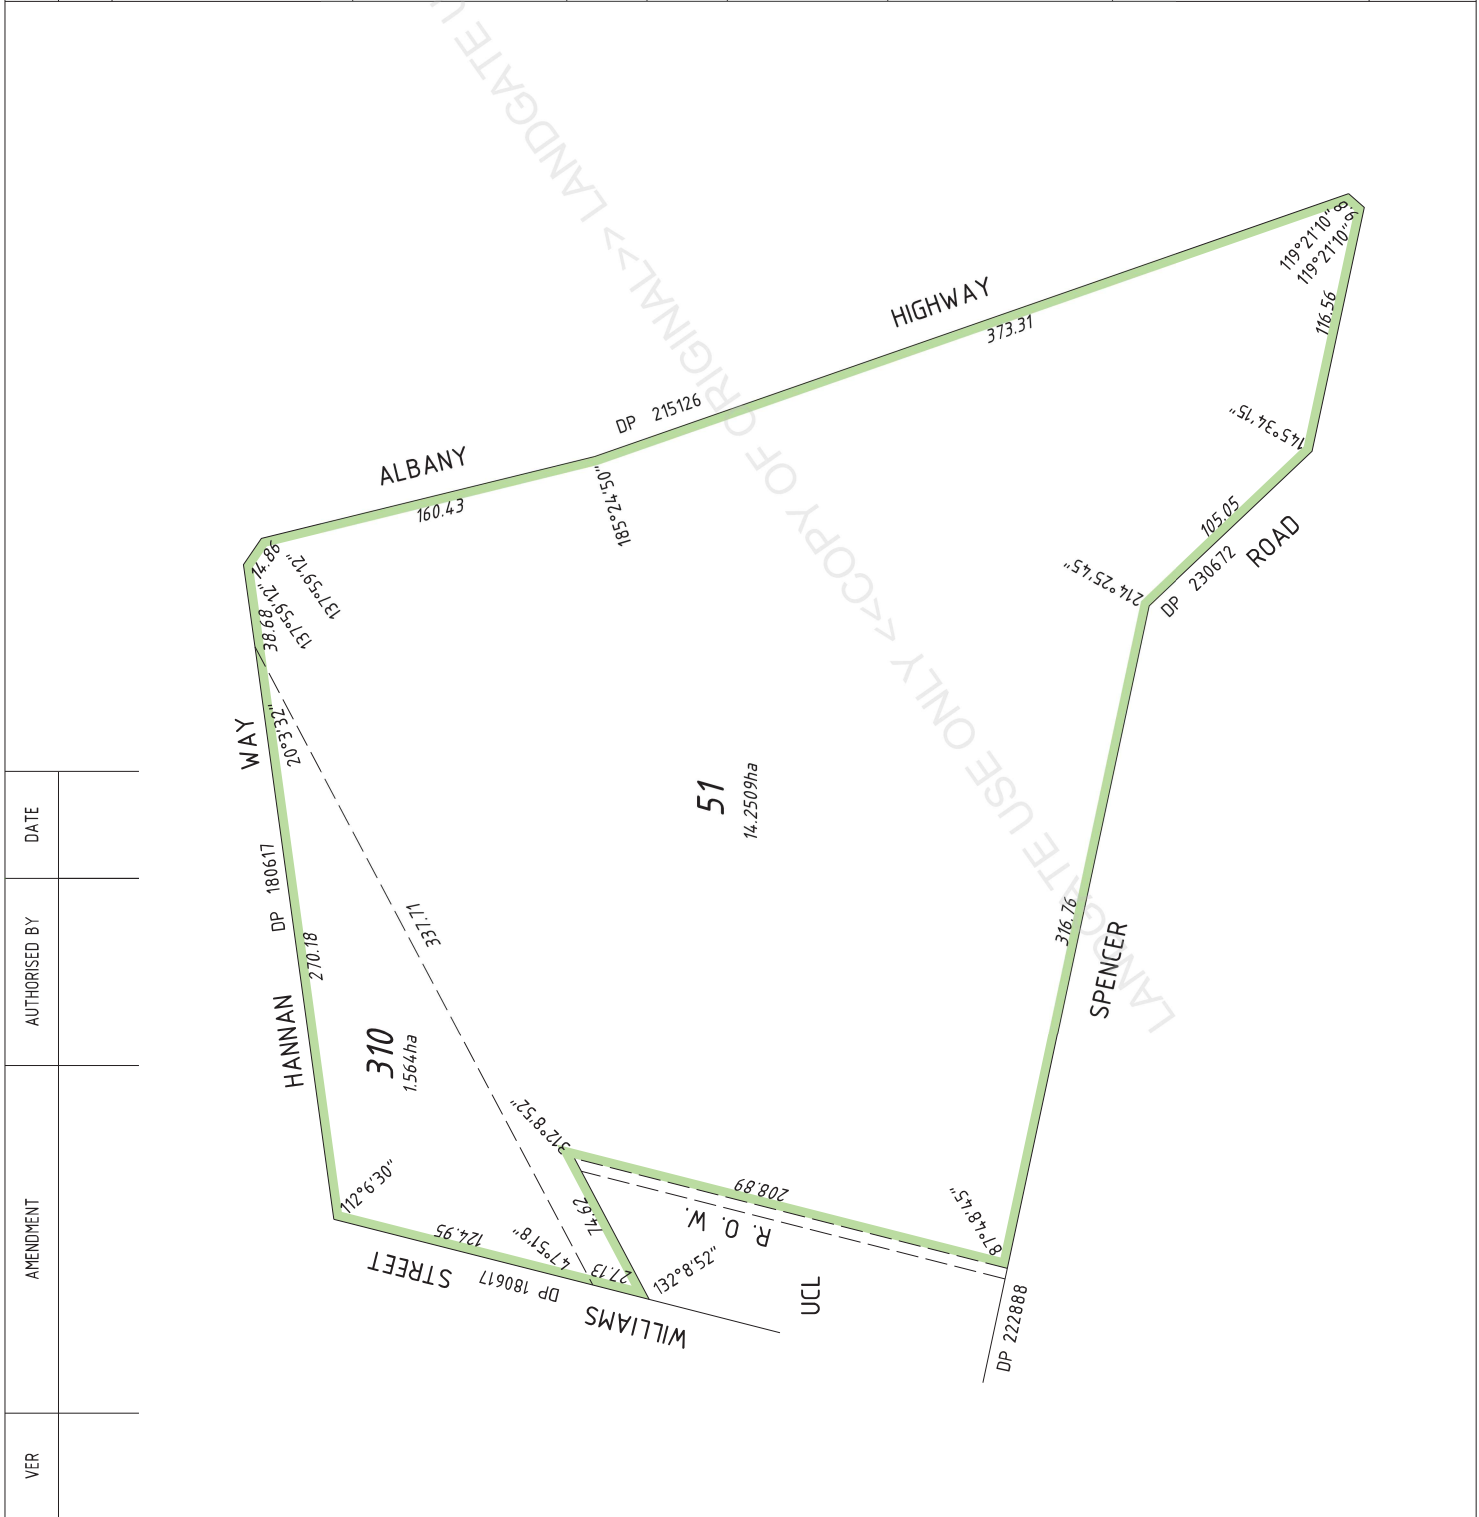

VER	AMENDMENT	AUTHORISED BY	DATE