


**LOT 4814 ST WERBURGHS ROAD – OUTBUILDING  
WITH REDUCED BOUNDARY SETBACK**

Location Plan  
Aerial  
Lot Plan  
Site Plan  
Elevations and Floor Plan

**Meeting Date: 27 September 2022**

**Number of Pages: 6**

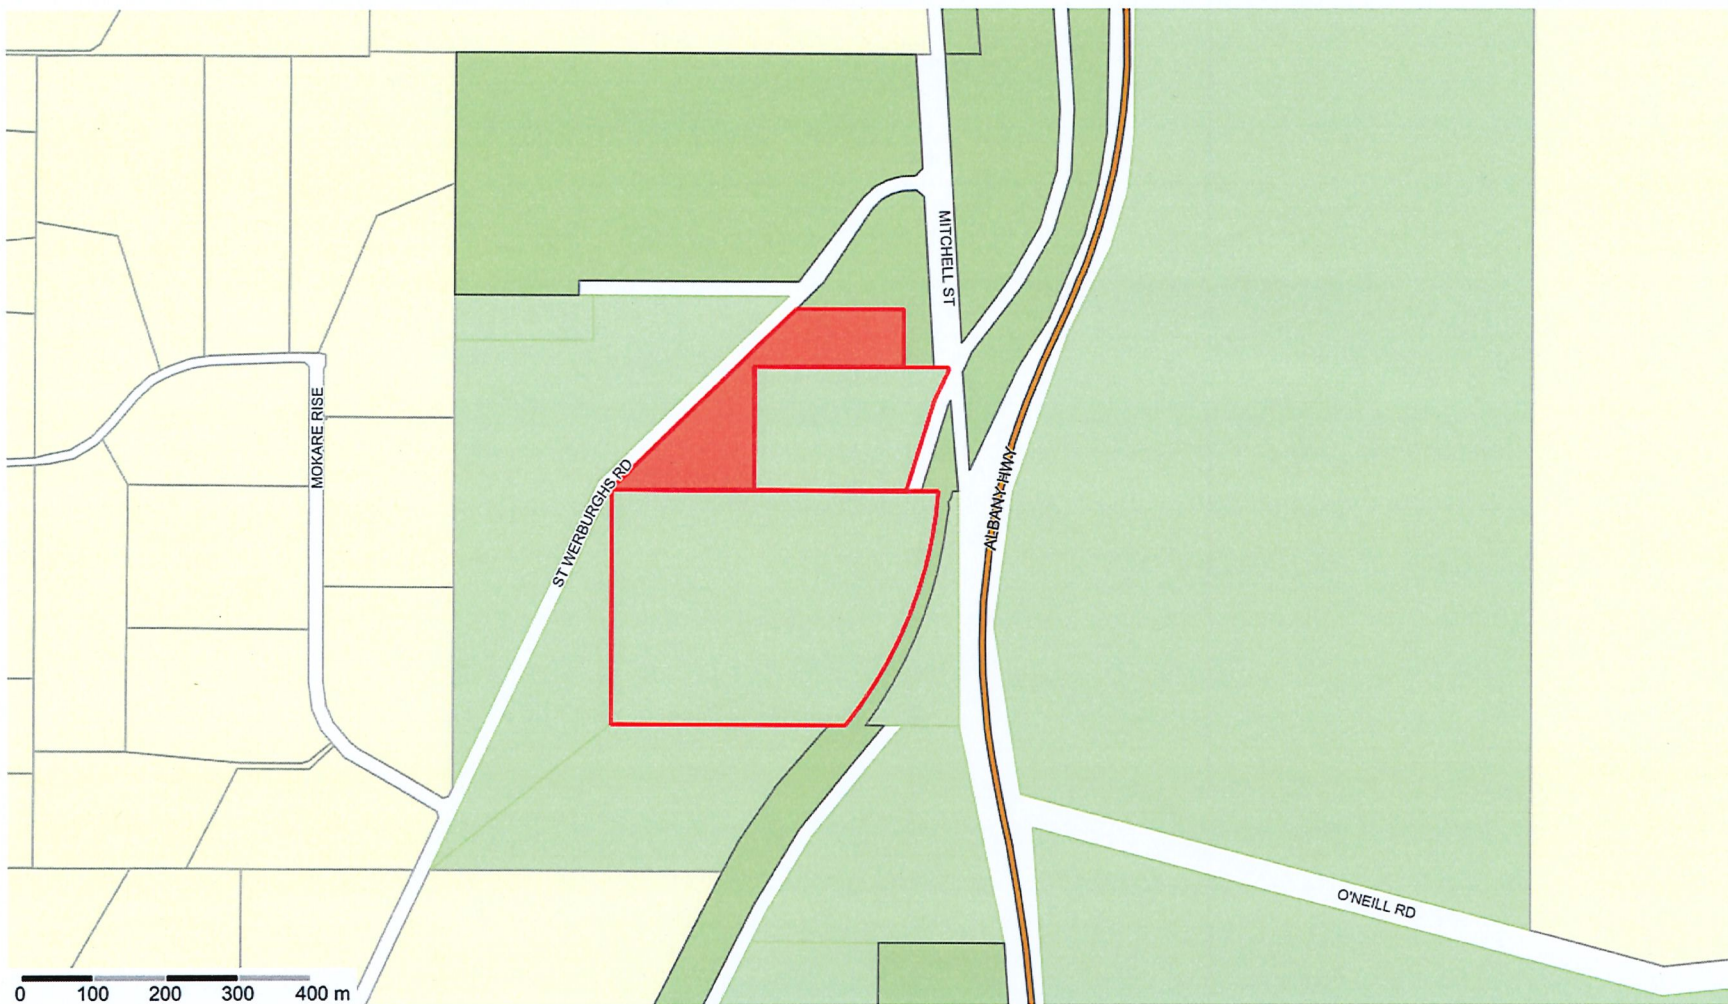

Digital Mapping Solutions does not warrant the accuracy of information in this publication and any person using or relying upon such information does so on the basis that DMS shall bear no responsibility or liability whatsoever for any errors, faults, defects or omissions in the information.

13/09/2022

1:10000







0 50 100 150 200 m



Digital Mapping Solutions does not warrant the accuracy of information in this publication and any person using or relying upon such information does so on the basis that DMS shall bear no responsibility or liability whatsoever for any errors, faults, defects or omissions in the information.

13/09/2022

1:5000






# Lot Plan

1: 5,000

200m

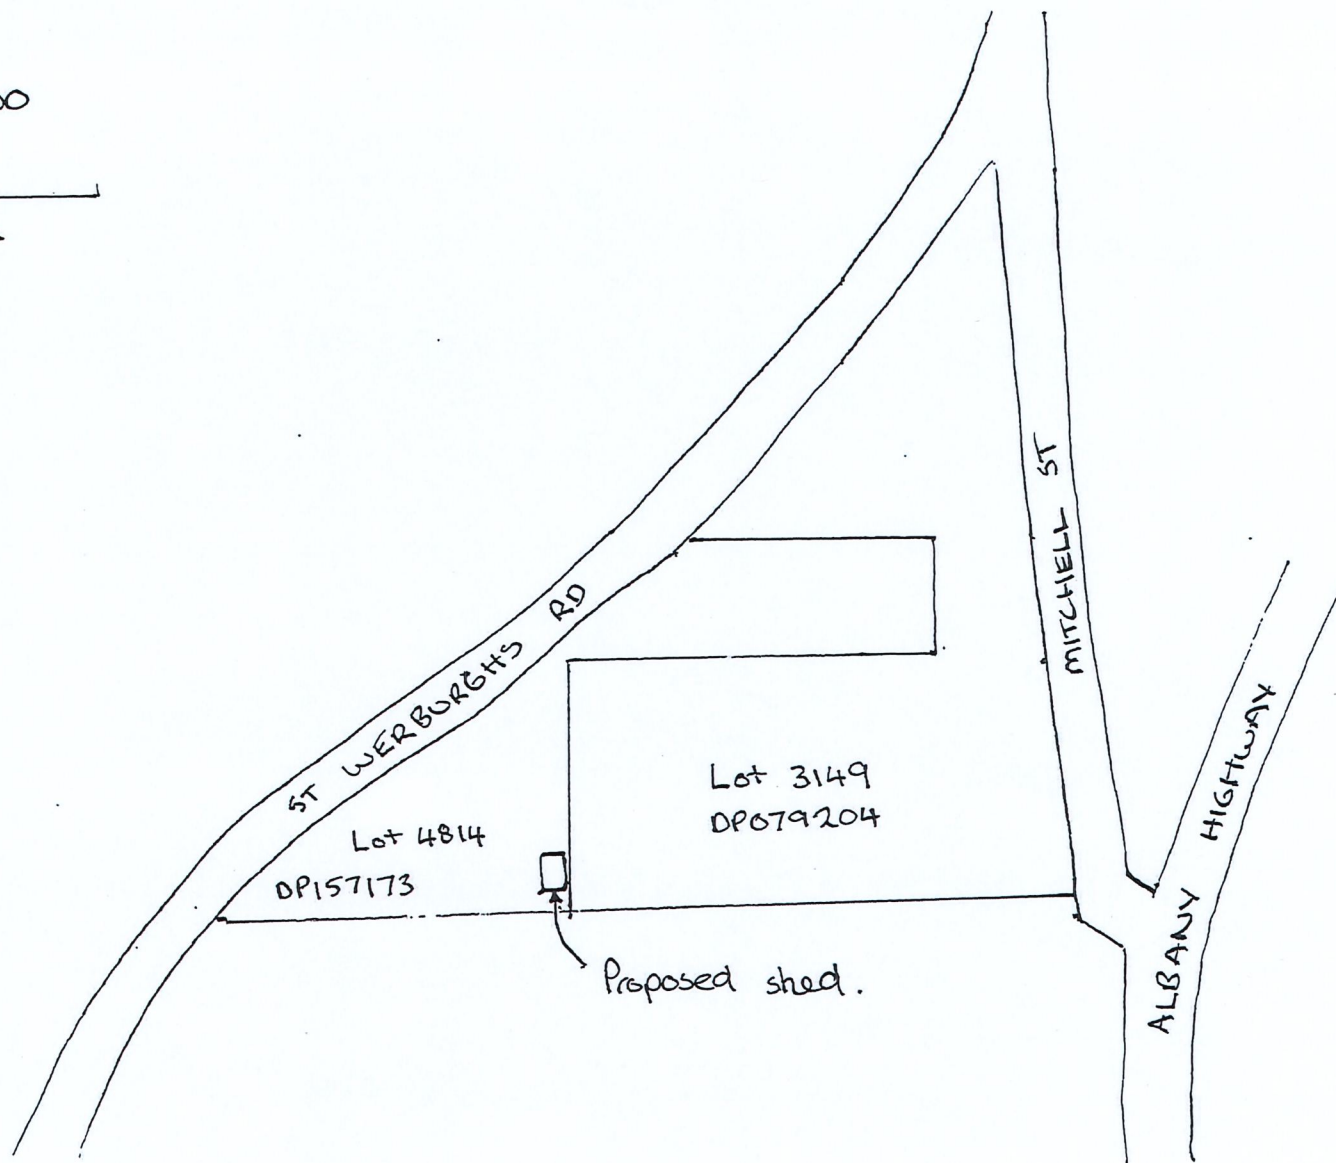

RECEIVED  
- 9 DEC 2021  
SHIRE OF PLANTAGENET  
STRATEGIC DEVELOPMENT

# Site Plan

1: 500

10 m

LOT 3149 ON DP 079204

Existing  
House

LOT 4814 ON DP 157173

Proposed  
New  
Shed

1m

6m

Open  
Side

Existing  
Garage

Existing  
Shed



YOUR SHED



DAVID GUILLE

DATE: 23/04/2021

RECEIVED

- 9 DEC 2021

OFFICE OF PLANTAGENET  
CITY DEVELOPMENT

ALBANY SHEDS & GARAGES

